


Hoftert Proj ID 180

N

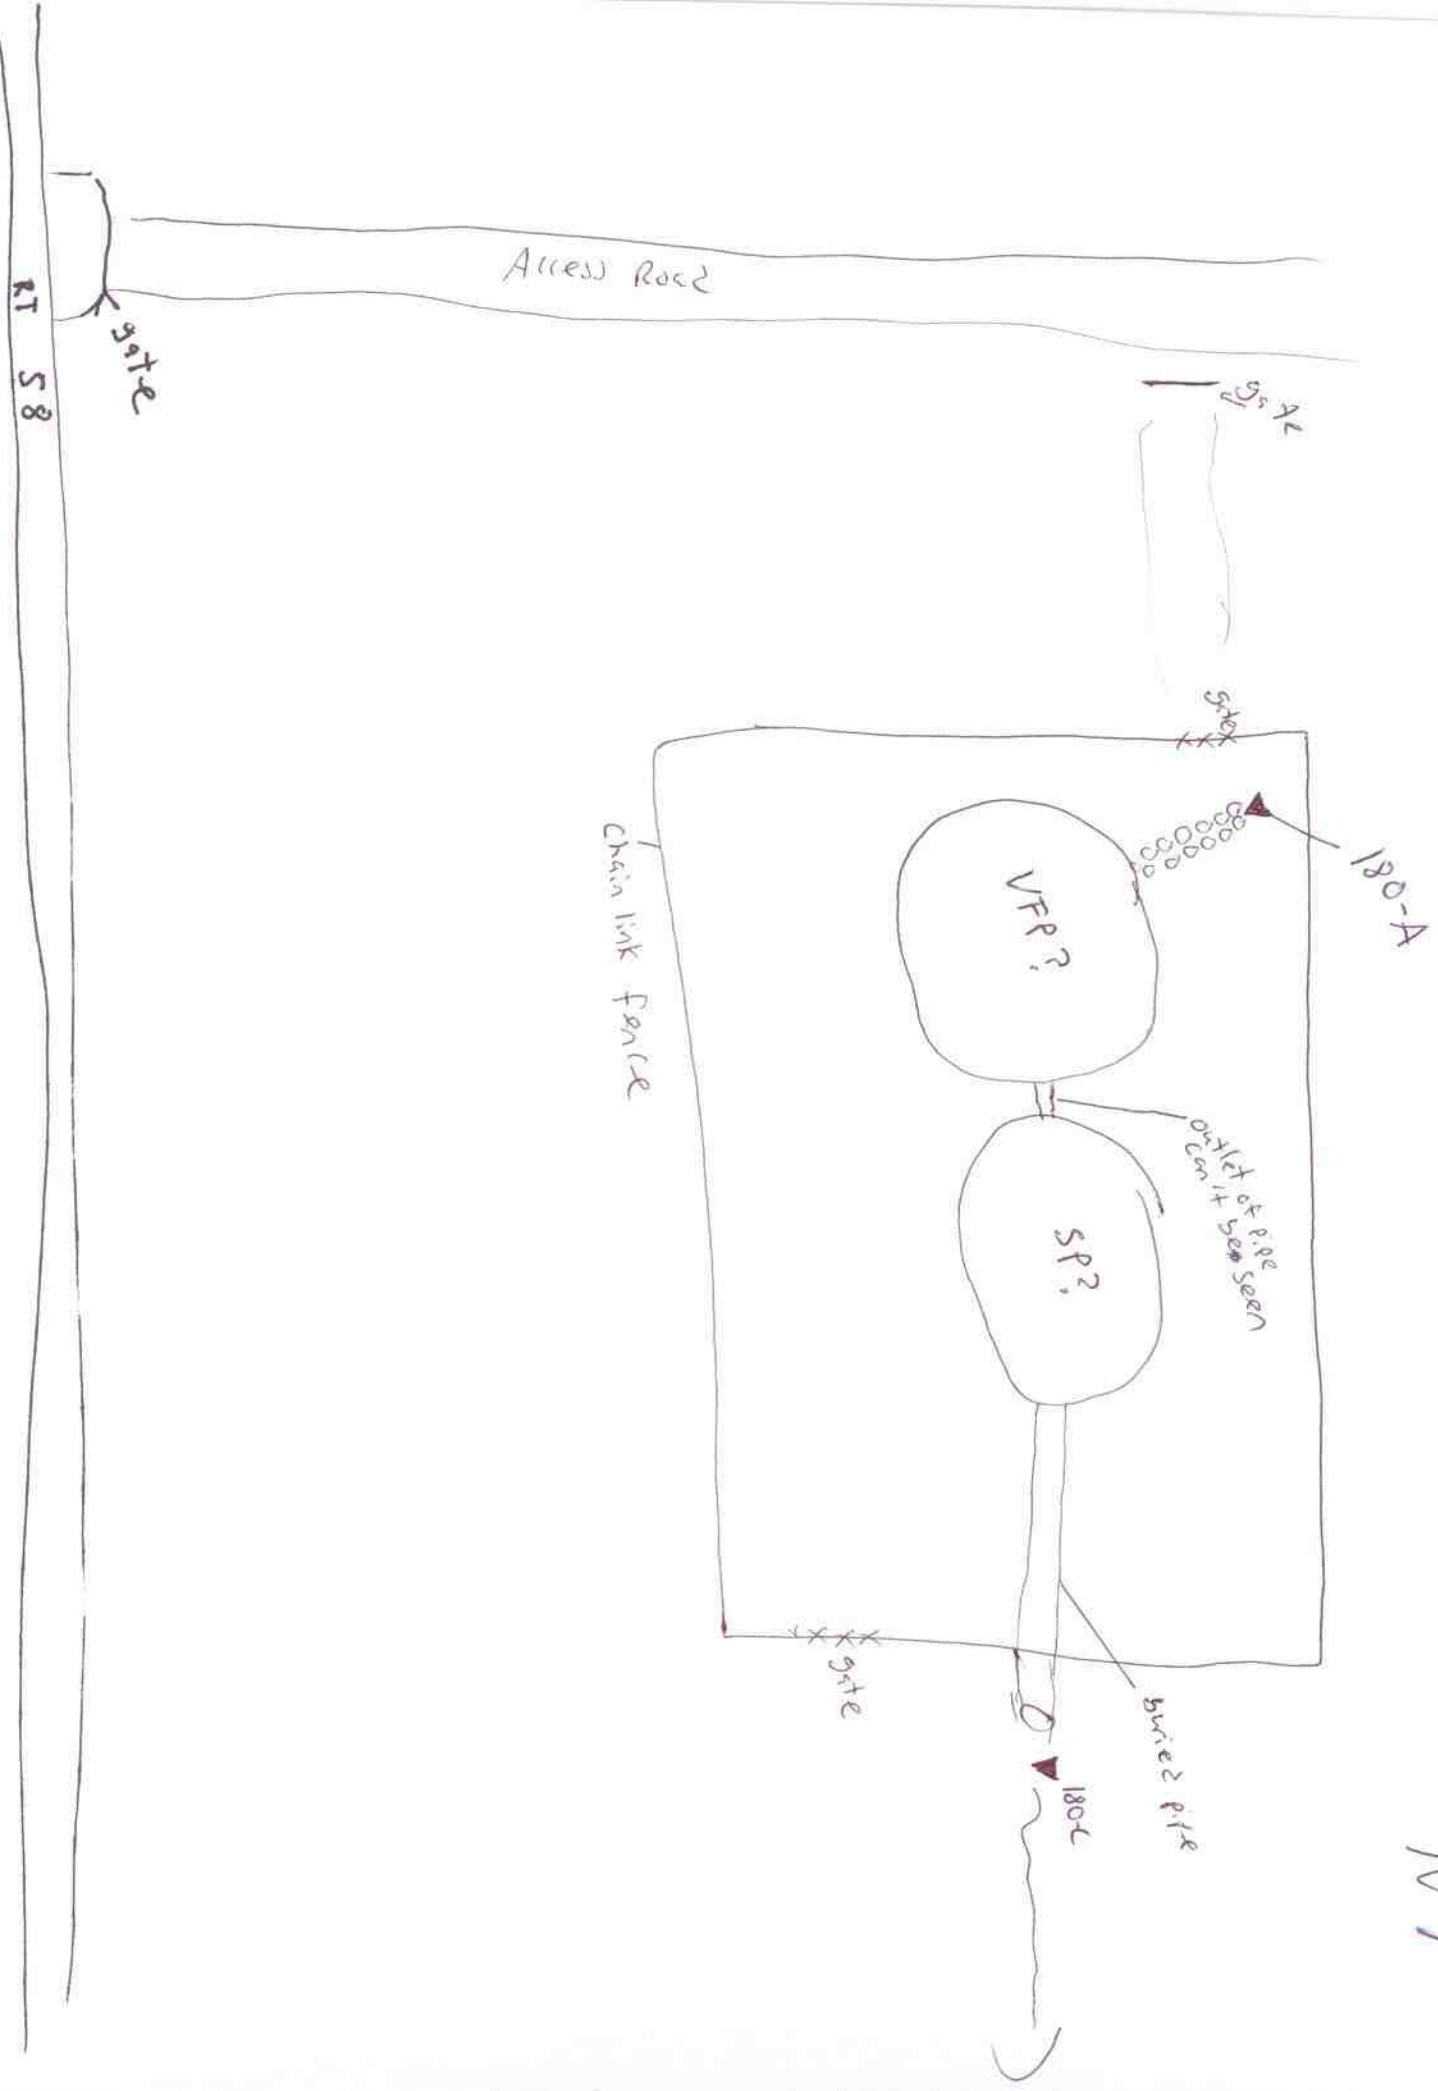

gate

Access Road

RT 58

gate

Chain link fence

VEP?

SP?

outlet of pipe seen

buried pipe

180-C

gate

180-A

gate