


Filson 7

Proj ID 296

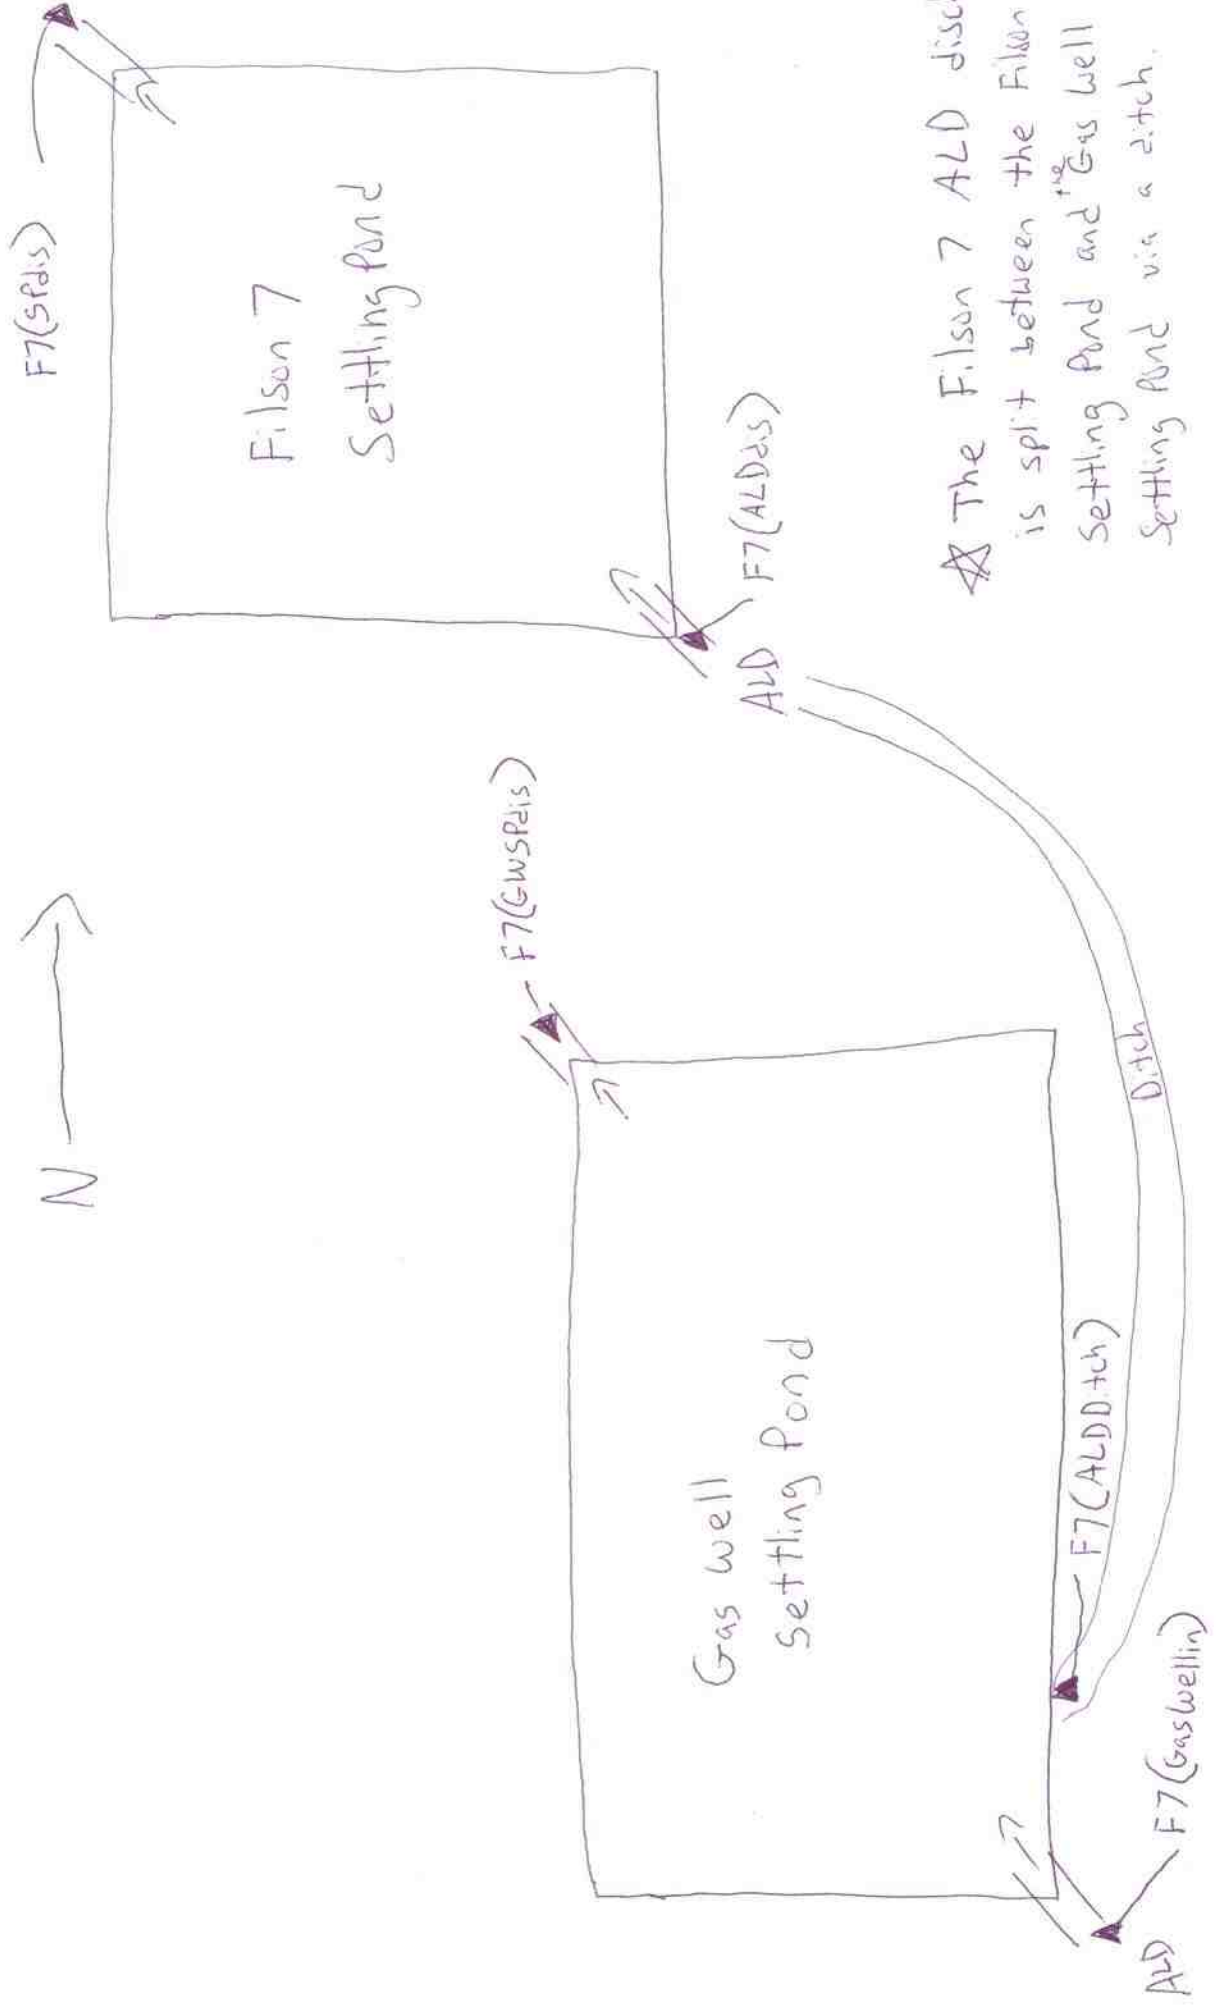

★ The Filson 7 ALD discharge is split between the Filson 7 setting pond and the Gas well setting pond via a ditch.