

GROUND CONTROL DATA			
NO	DESCRIPTION	NORTHING	EASTING
NAIL 1	80D NAIL	270627.44	1649264.38
NAIL 2	80D NAIL	270609.43	1649510.64




Designed by: **J. ROBERTSON**
 Drawn by: **J. ROBERTSON**
 Revised: **PL4**
 Checked: **4/3**

SOMERSET TECHNICAL OFFICE
 6664 CLADES PEEK, SUITE 106
 SOMERSET, PENNSYLVANIA 15501



HINEMYER MINE DRAINAGE TREATMENT SYSTEM
ALKALINITY PIPELINE
 SOMERSET COUNTY, PENNSYLVANIA
PLAN VIEW

1" = 40'

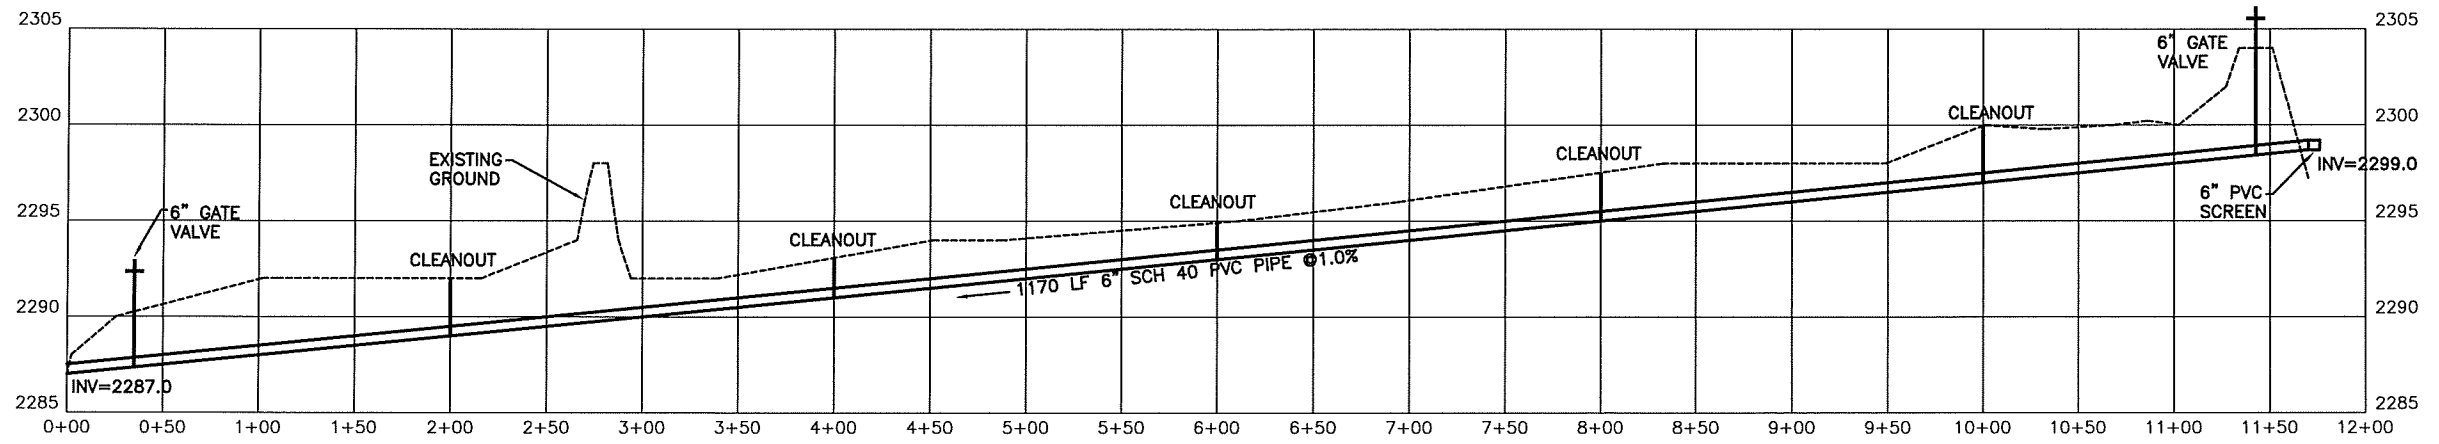

ADDITIONAL ALKALINITY PIPE PROFILE
 1"=50' HORIZONTAL, 1"=5' VERTICAL

Drawn By	_____
Checked By	_____
Designed By	_____
Approved By	_____
Date	02/13
Scale	1"=5'

USDA NRCS
 Natural Resource Conservation Service

SOMERSET TECHNICAL OFFICE
 6034 CLAIRS FIELDS, SUITE 106
 SOMERSET, PENNSYLVANIA 16801

HINEMAYER MINE DRAINAGE TREATMENT SYSTEM
ALKALINITY PIPELINE
 SOMERSET COUNTY, PENNSYLVANIA
PROFILE

Sheet	1
Project	HINEMAYER