



**HARBISON-WALKER PHASE II PASSIVE TREATMENT SYSTEM
SITE SCHEMATIC**

Stream Restoration Incorporated
Stewart Township, Fayette County, PA
June 2003, Scale 1" = 180'

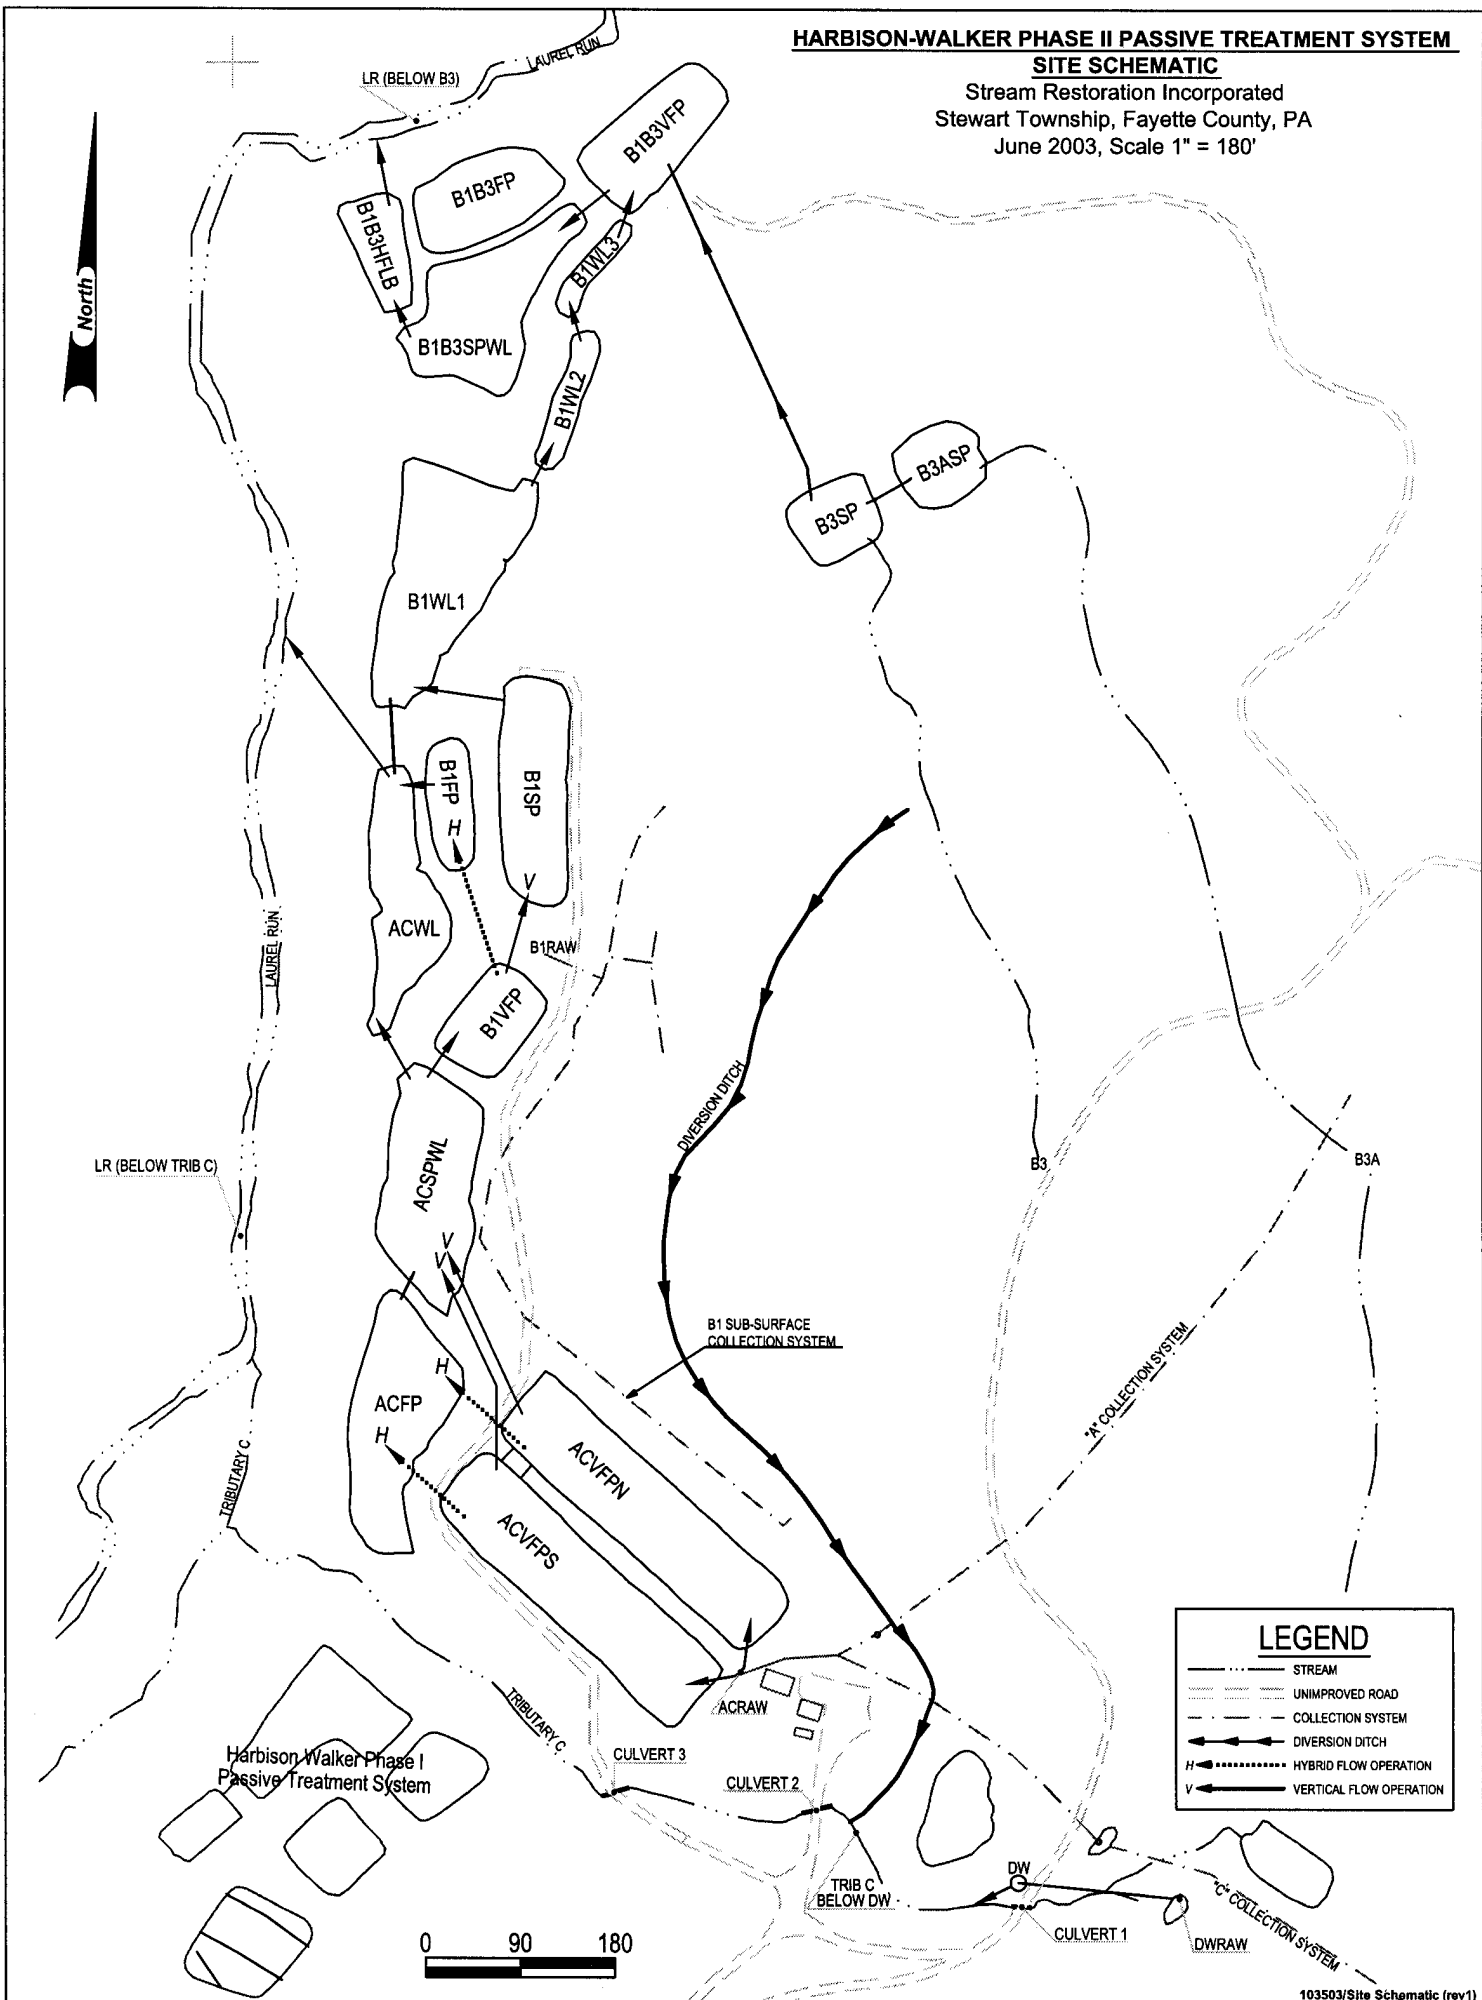

Harbison Walker Phase I
Passive Treatment System

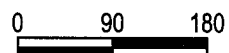

| LEGEND | |
|--------|-------------------------|
| | STREAM |
| | UNIMPROVED ROAD |
| | COLLECTION SYSTEM |
| | DIVERSION DITCH |
| | HYBRID FLOW OPERATION |
| | VERTICAL FLOW OPERATION |