

# JONES MINE WETLAND

BEAVER COUNTY, PA.

PENNS CORNER RESOURCE CONSERVATION & DEVELOPMENT PROJECT

Sponsored By

BEAVER COUNTY, PA.

And The



BEAVER COUNTY CONSERVATION DISTRICT

With The Assistance Of

UNITED STATES DEPARTMENT OF AGRICULTURE

SOIL CONSERVATION SERVICE

1991

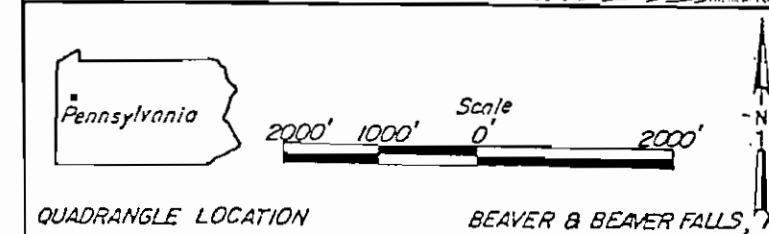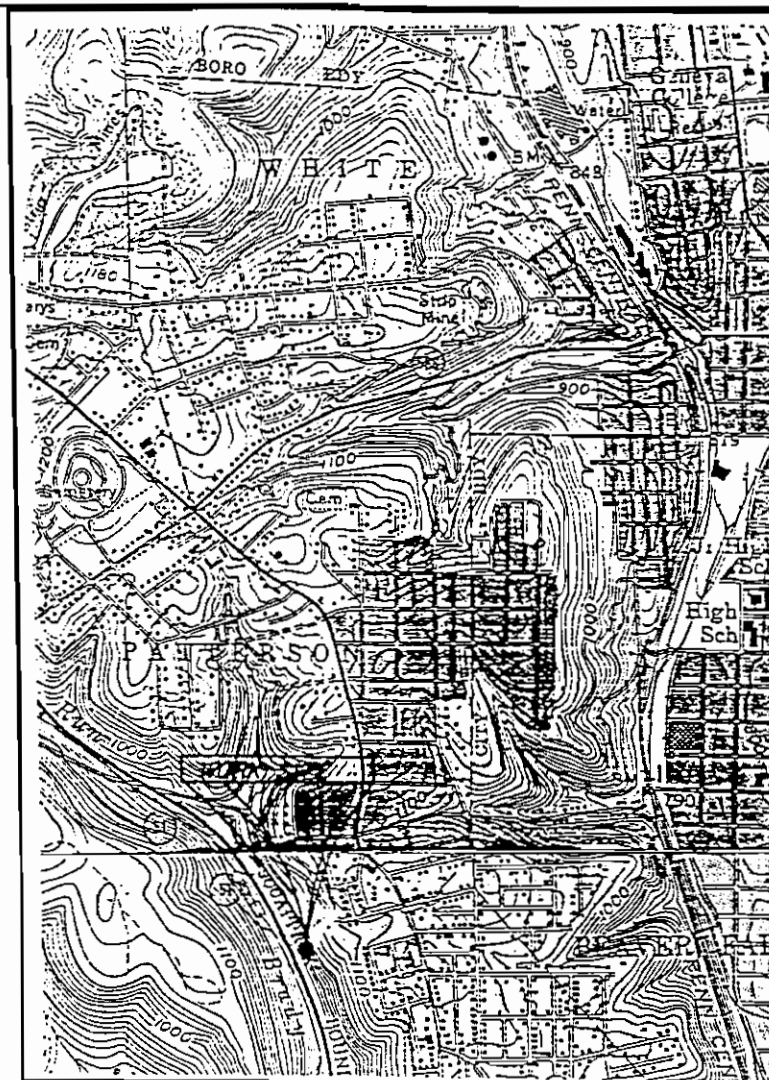


- INDEX
- 1. COVER SHEET
  - 2. PLAN VIEW
  - 3-5 CROSS SECTIONS
  - 6-8 DETAILS

COVER SHEET

JONES MINE WETLAND R.C. & D.  
BEAVER COUNTY, PA.


U. S. DEPARTMENT OF AGRICULTURE  
SOIL CONSERVATION SERVICE

Designed <i>G. MILLER</i> .....	Date <i>12-91</i>	Approved by.....
Drawn <i>E.C. PETTIFORD</i> .....	Date <i>12-91</i>	Title.....
Traced.....	Sheet No <i>1</i>	Drawing no.....
Checked.....	of <i>8</i>	

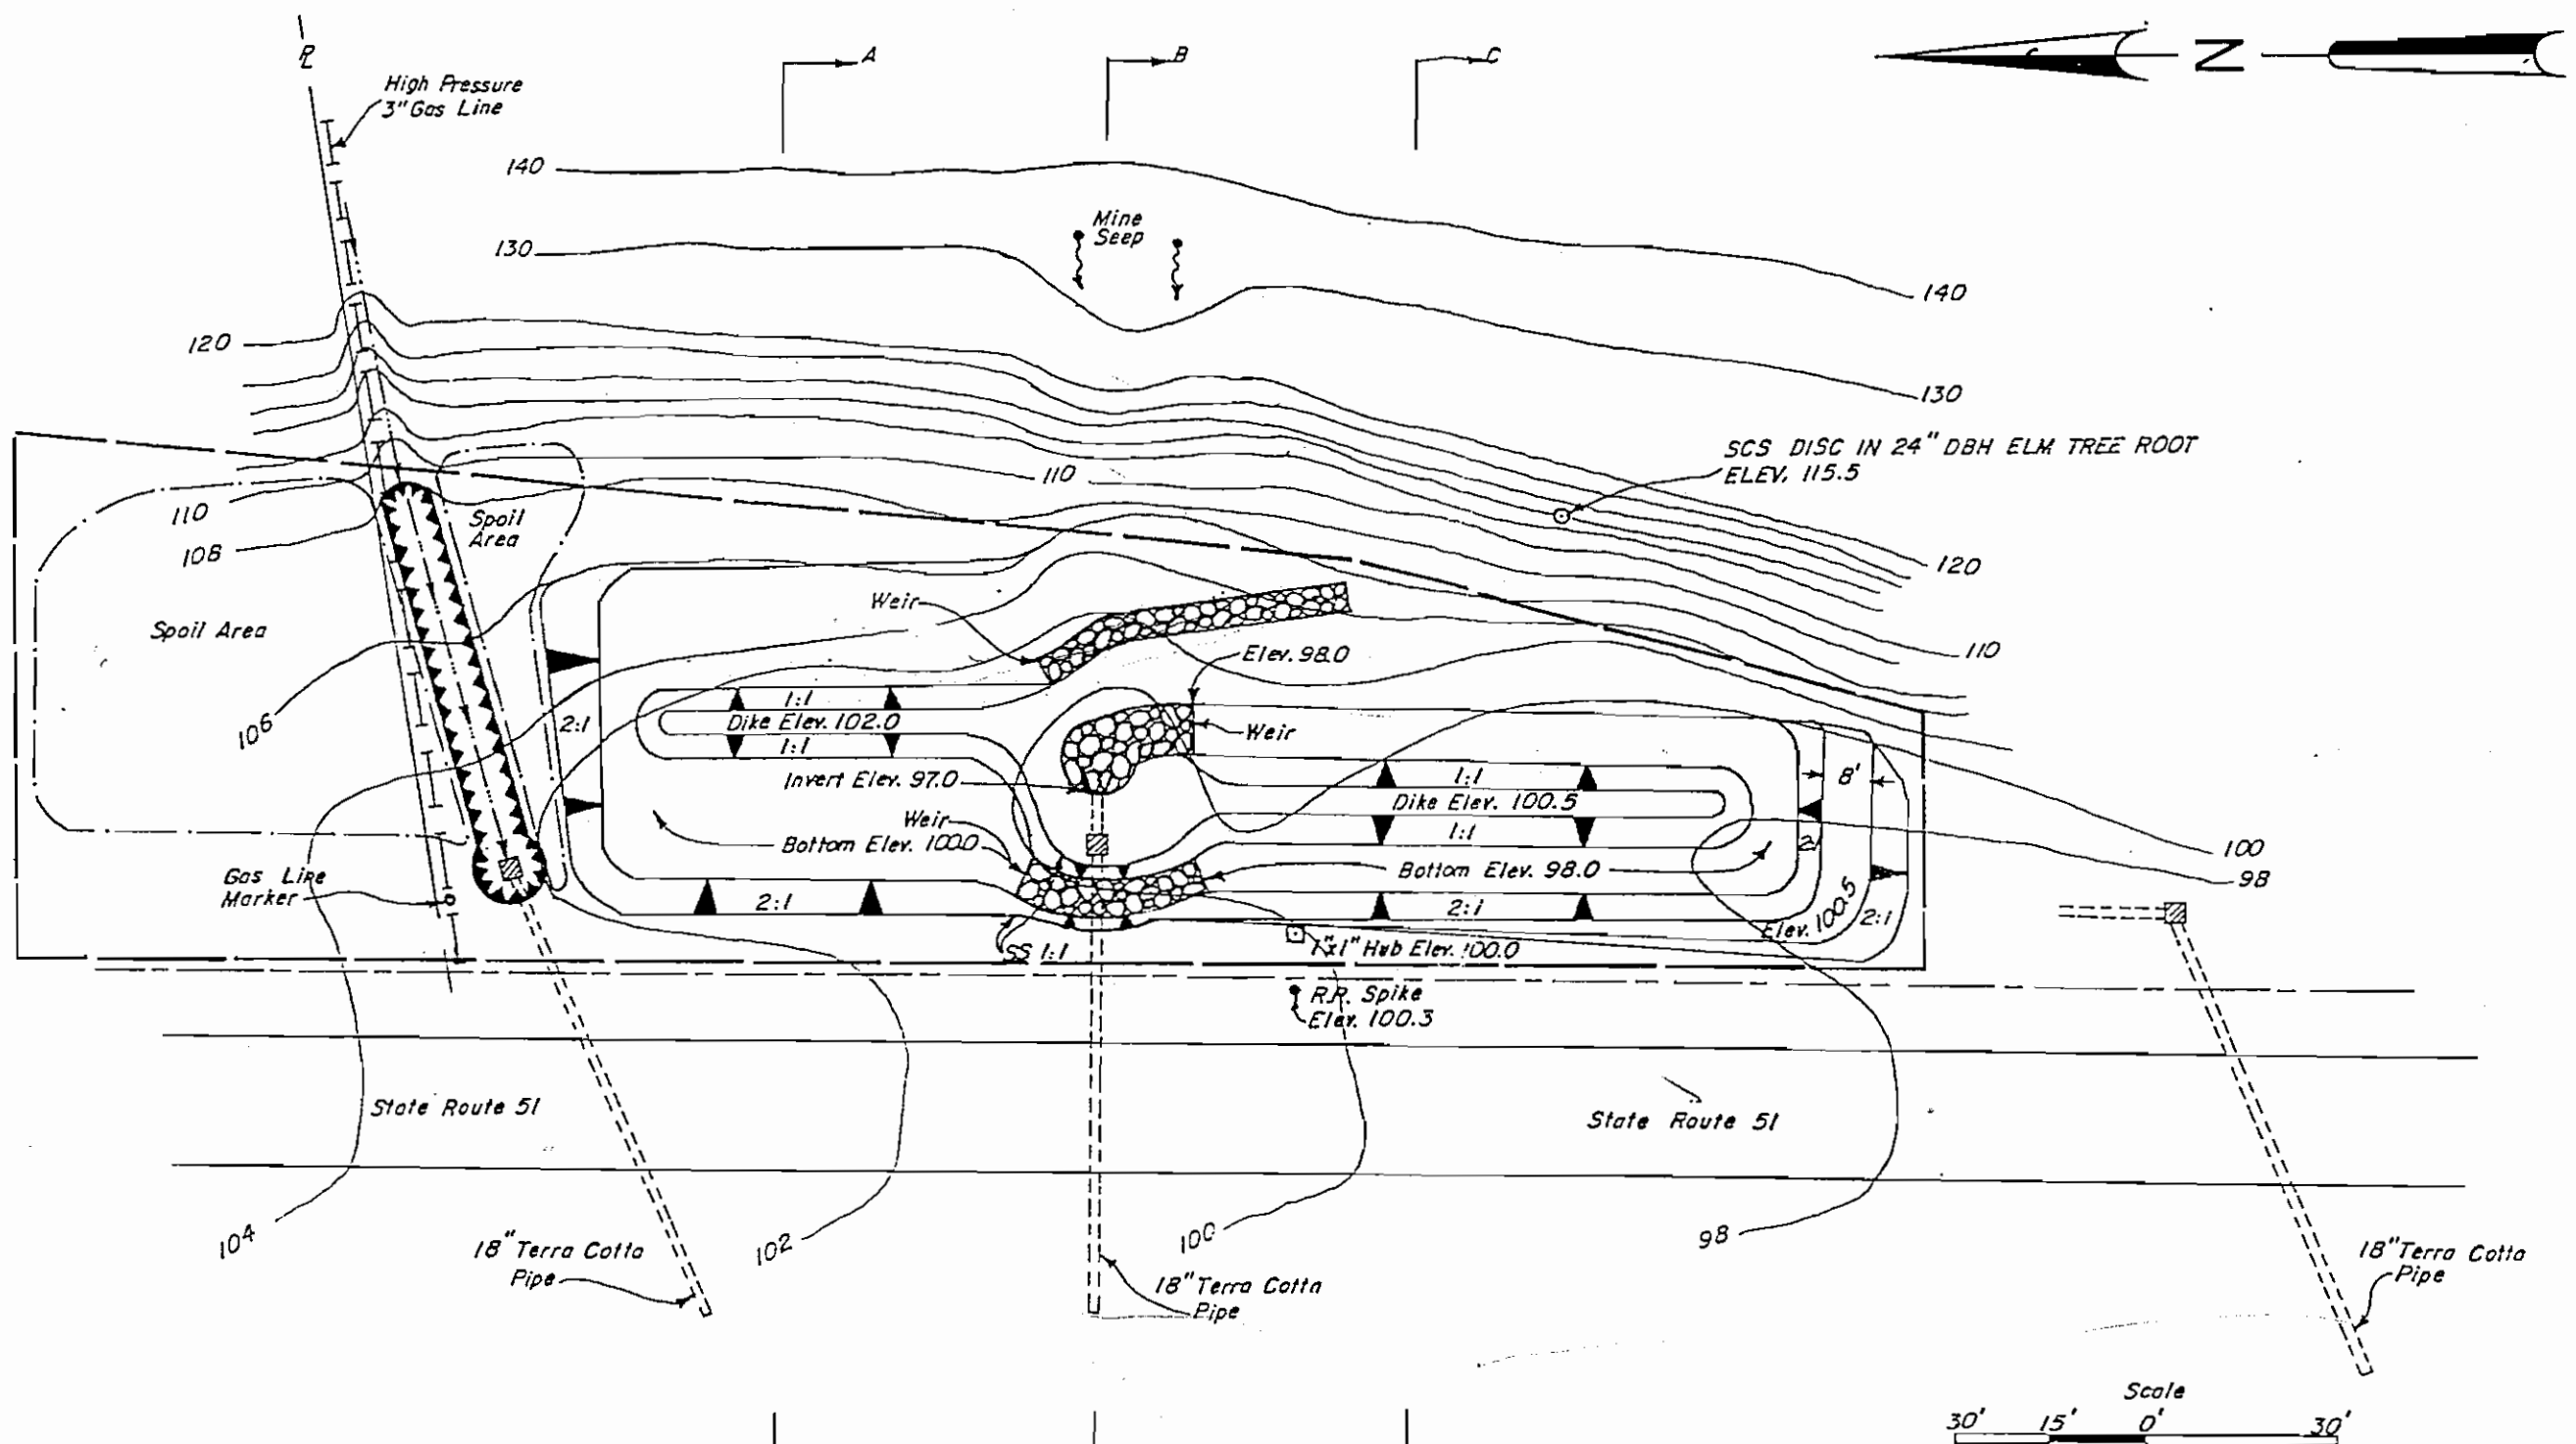

**NOTE:**  
 I. RESPONSES TO UTILITIES ACT PA. 172 ARE AS FOLLOWS  
 (a.) Columbia Gas Co., (412) 847-0500, Job No. 010391


- Legend**
- Construction Limit
  - Apparent Property Line
  - Surface Inlet
  - Road Berm
  - Rock Gutter
  - Rock Lined Waterway
  - Spoil Area

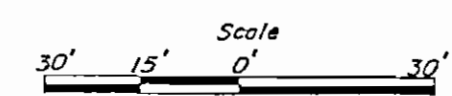

PLAN VIEW  
 JONES MINE WETLAND R.C. & D.  
 BEAVER COUNTY, PA.

**U. S. DEPARTMENT OF AGRICULTURE  
 SOIL CONSERVATION SERVICE**

Designed <i>G. MILLER</i> .....	Date <i>12-91</i>	Approved by.....
Drawn <i>G. MILLER</i> .....	Date <i>12-91</i>	Title.....
Traced <i>E.C. PETTIFORD</i> .....	Date <i>12-91</i>	Title.....
Checked.....	Sheet <i>2</i>	Drawing No.....
	of <i>8</i>	

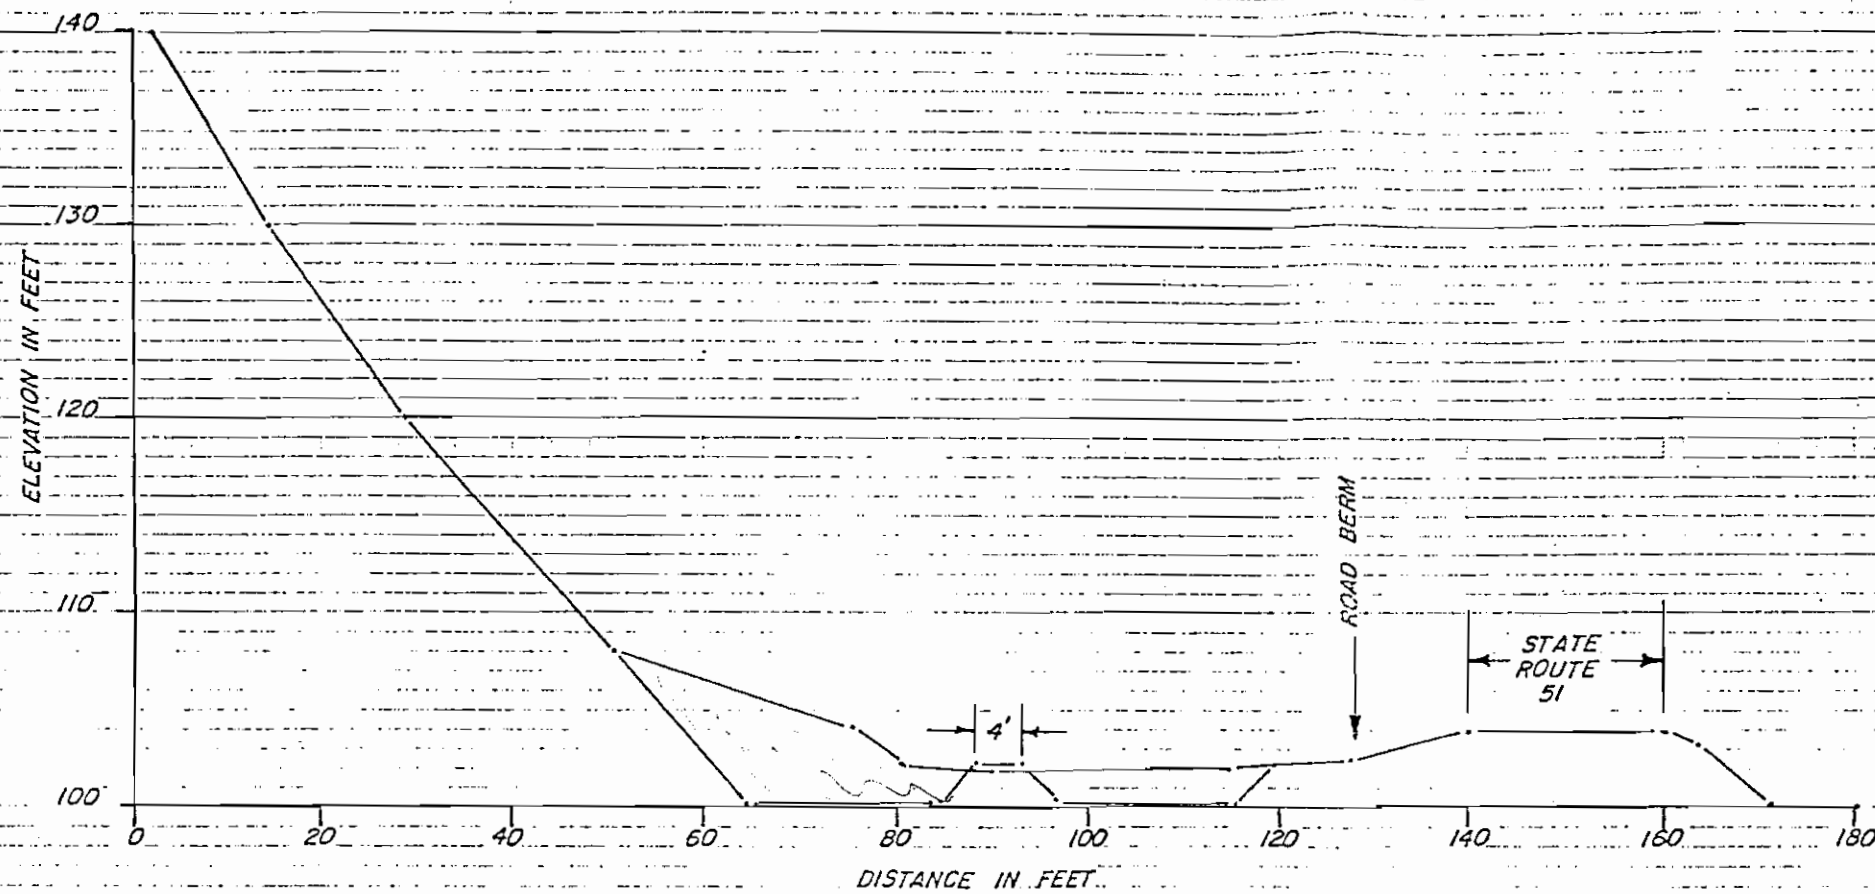

CROSS SECTION A-A

CROSS SECTIONS

JONES MINE WETLAND R.C.B.D.

BEAVER COUNTY, PA.

U.S. DEPARTMENT OF AGRICULTURE  
SOIL CONSERVATION SERVICE

Designed: G. MILLER Date: 12-91

Drawn: E.C. PETTIFORD Date: 12-91

Title: \_\_\_\_\_

Scale: \_\_\_\_\_

Director: \_\_\_\_\_


Approved: \_\_\_\_\_

Title: \_\_\_\_\_

Date: \_\_\_\_\_

Sheet: 3

of: 8

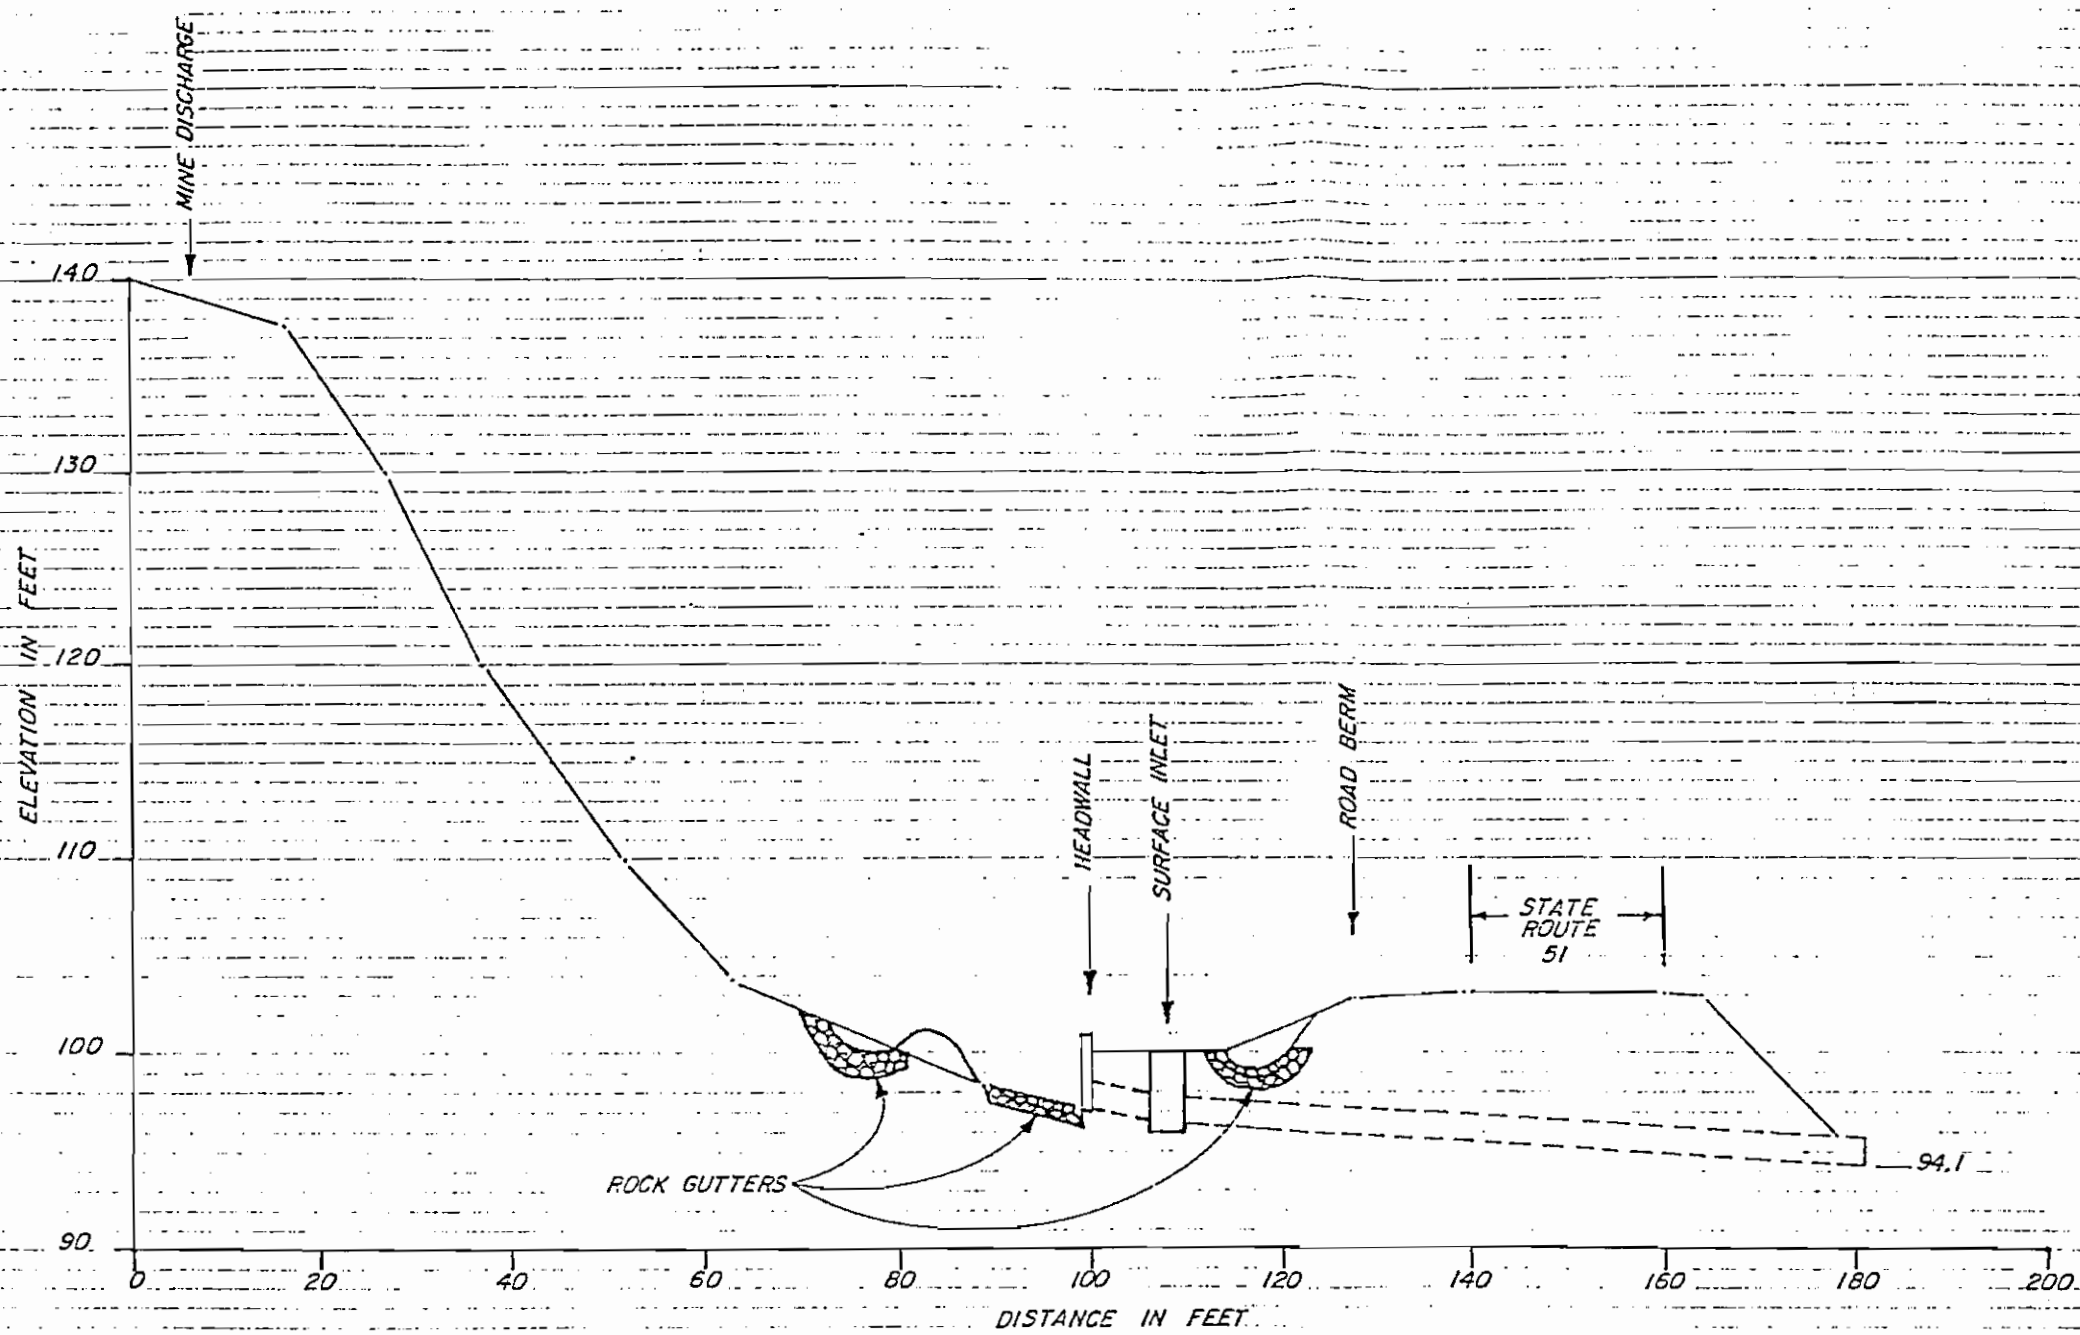

CROSS SECTION B-B


CROSS SECTIONS  
 JONES MINE WETLAND R.C.B.D.  
 BEAVER COUNTY, PA.

U.S. DEPARTMENT OF AGRICULTURE  
 SOIL CONSERVATION SERVICE

DESIGNED BY G. MILLER, 12-91

DRAWN BY E.C. PETTIFORD, 12-91

4  
 8

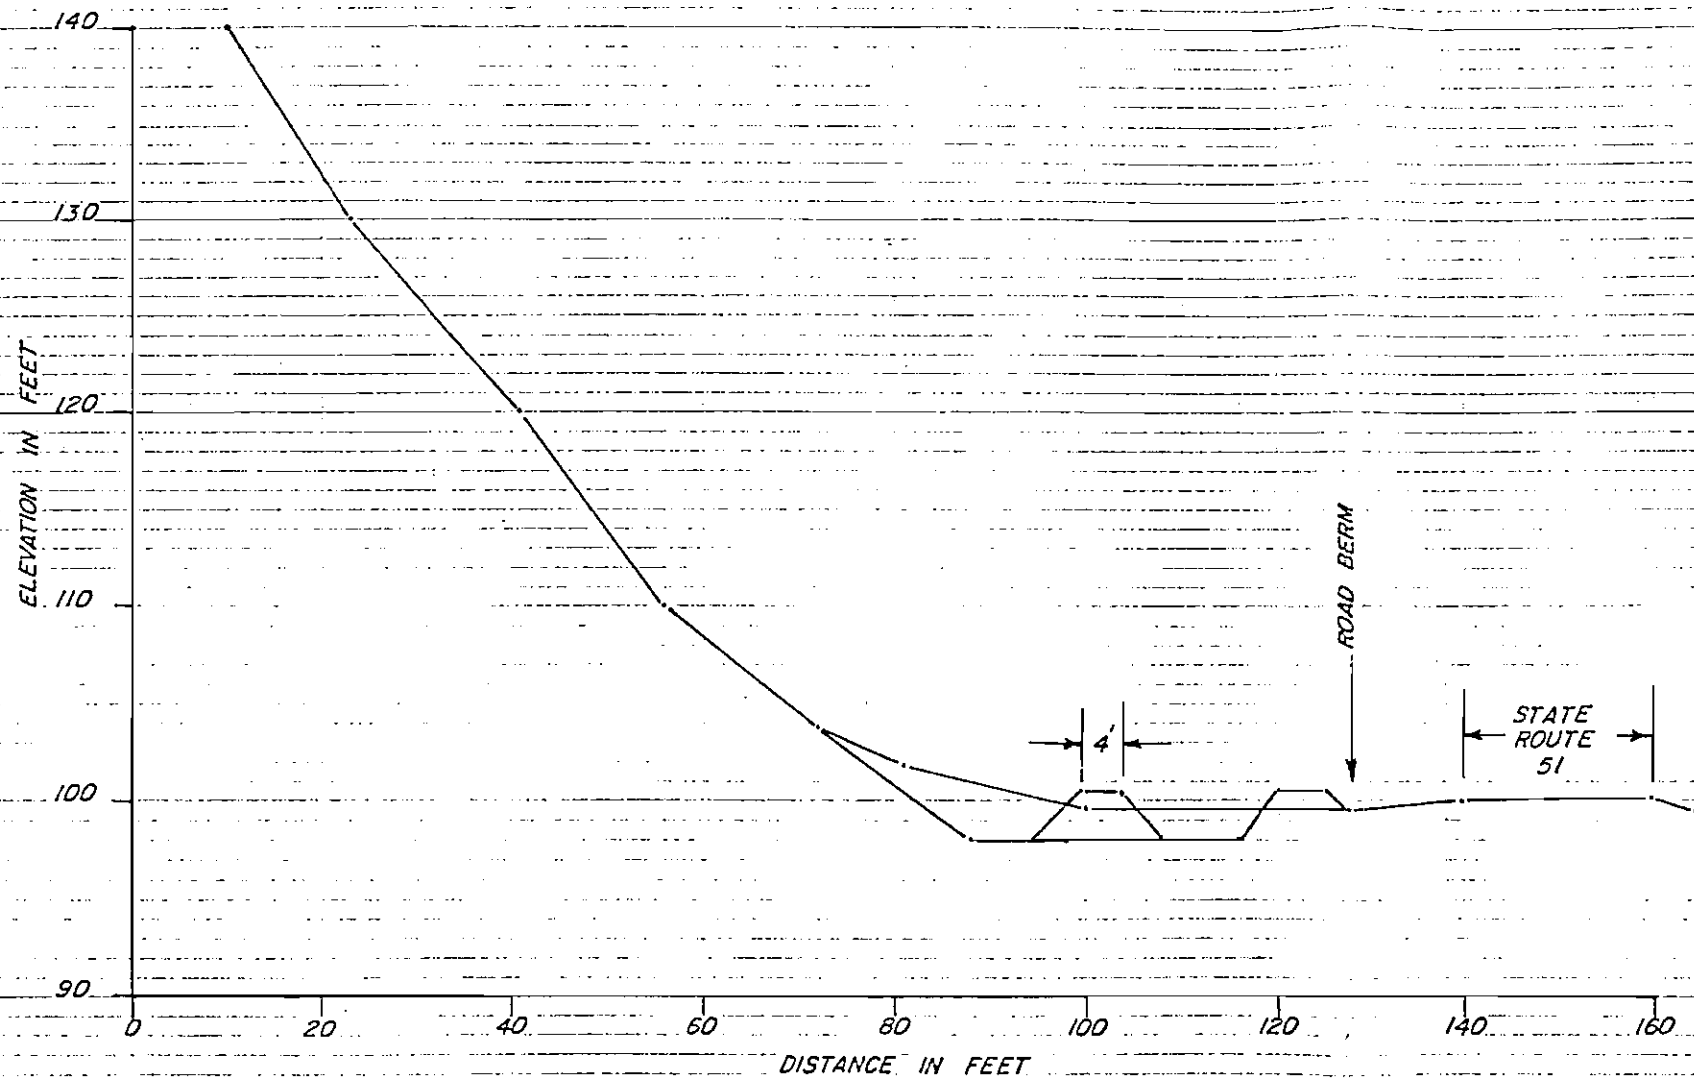

CROSS SECTION C-C

CROSS SECTIONS  
 JONES MINE WETLAND R.C. & D.  
 BEAVER COUNTY, PA.

U.S. DEPARTMENT OF AGRICULTURE  
 SOIL CONSERVATION SERVICE

DATE: G. MILLER 12-91  
 BY: E.C. PETTIFORD 12-91


SCALE: 1" = 50'  
 SHEET: 5  
 CHECKED: B

WEIR DETAIL


3 - Required

Not to Scale

ISOMETRIC VIEW

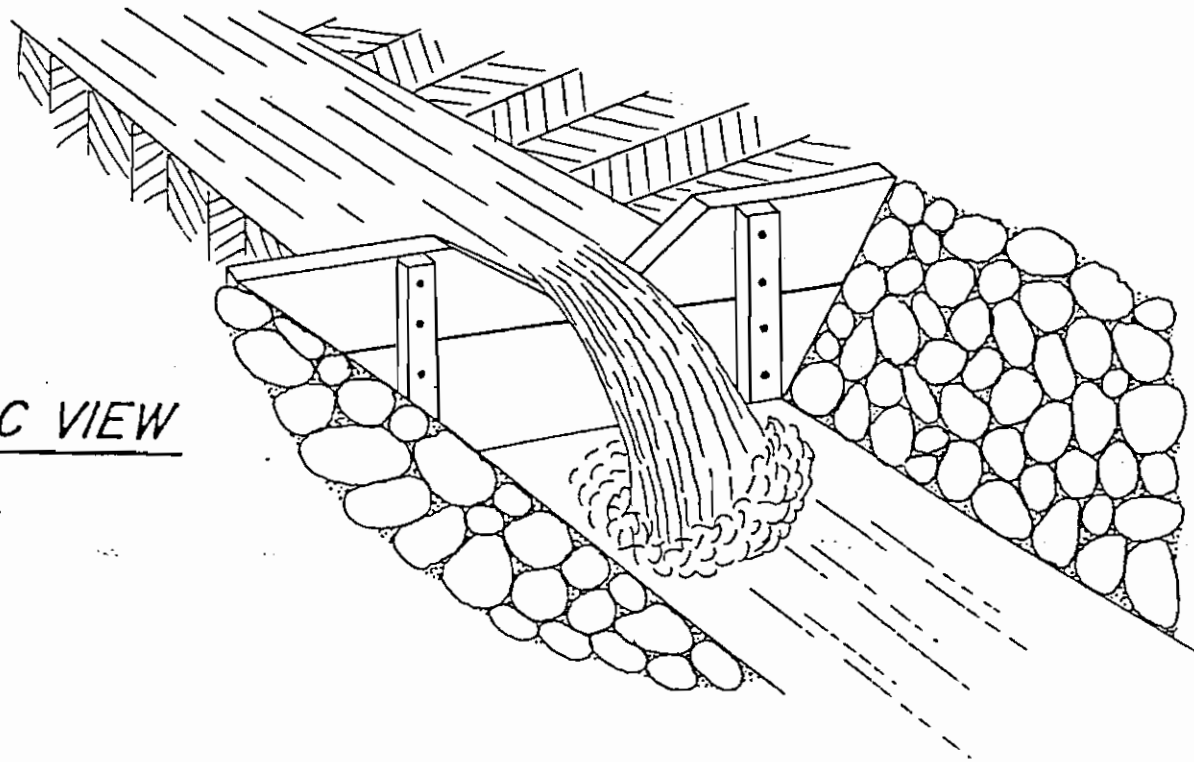


FRONT VIEW

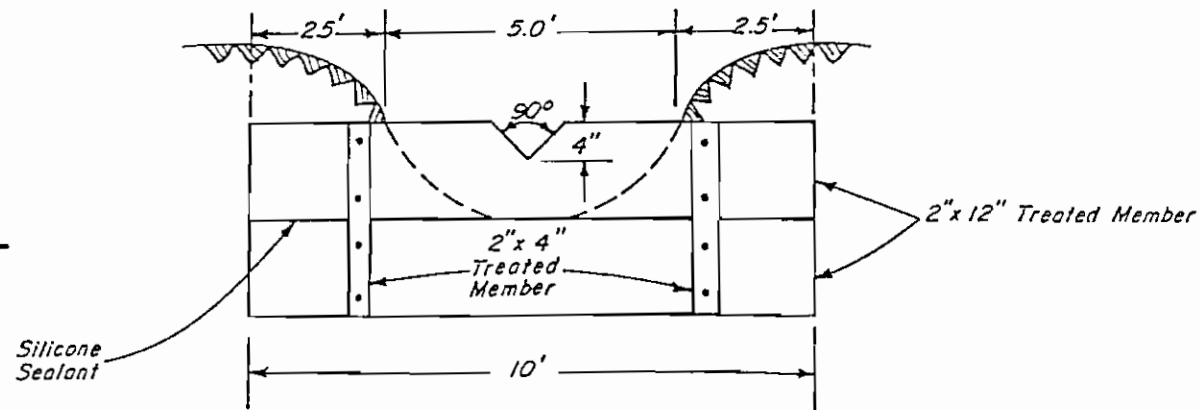

WEIR DETAIL			
JONES MINE WETLAND R.C. & D.			
BEAVER COUNTY, PA.			
Designed <u>G. MILLER</u> .....		Date <u>12-91</u>	
Drawn <u>G. MILLER</u> .....		Approved by.....	
Traced <u>E.G. PETTIFORD</u> ..		Title.....	
Checked.....		Sheet No. <u>6</u>	
		Drawing No. <u>B</u>	

# ROCK LINED WATERWAY DETAIL

NOT TO SCALE

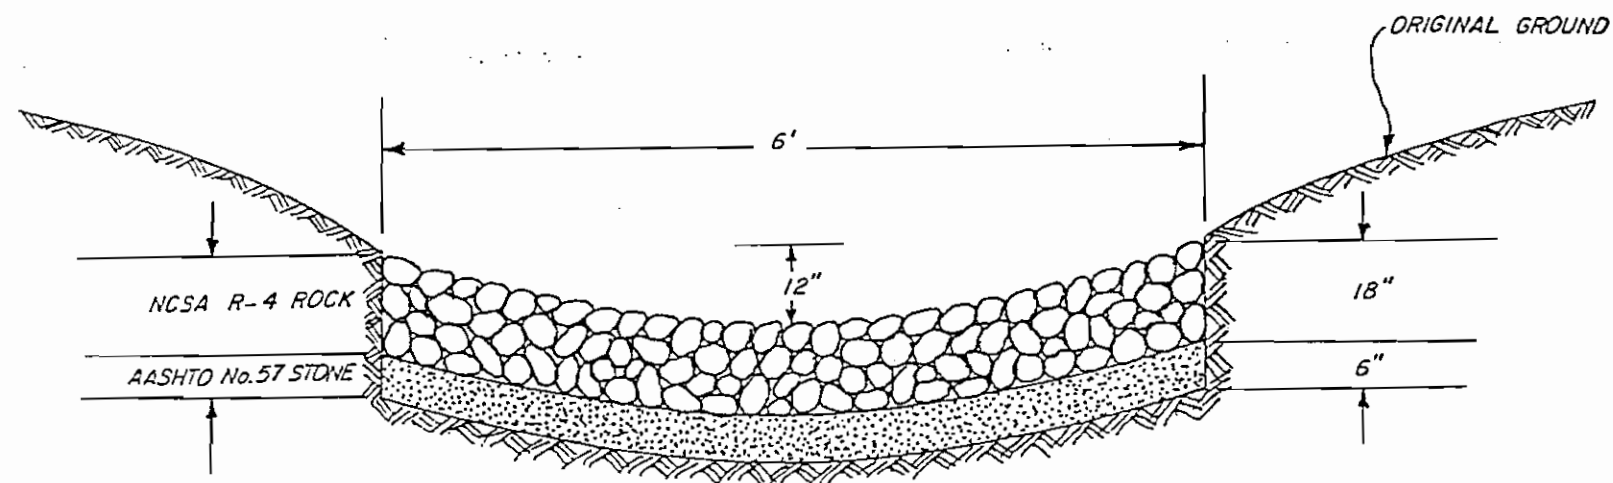

ROCK LINED WATERWAY DETAIL

JONES MINE WETLAND R.C. & D.


BEAVER COUNTY, PA.

 U. S. DEPARTMENT OF AGRICULTURE  
SOIL CONSERVATION SERVICE

Designed <i>Gi. MILLER</i> .....	Date <i>12-91</i>	Approved by.....
Drawn <i>E.C. PETTIFORD</i> .....	Date <i>12-91</i>	Title.....
Traced.....	Sheet No. <i>7</i>	Drawing no. ....
Checked.....	of <i>8</i>	

# ROCK GUTTER DETAIL

NOT TO SCALE

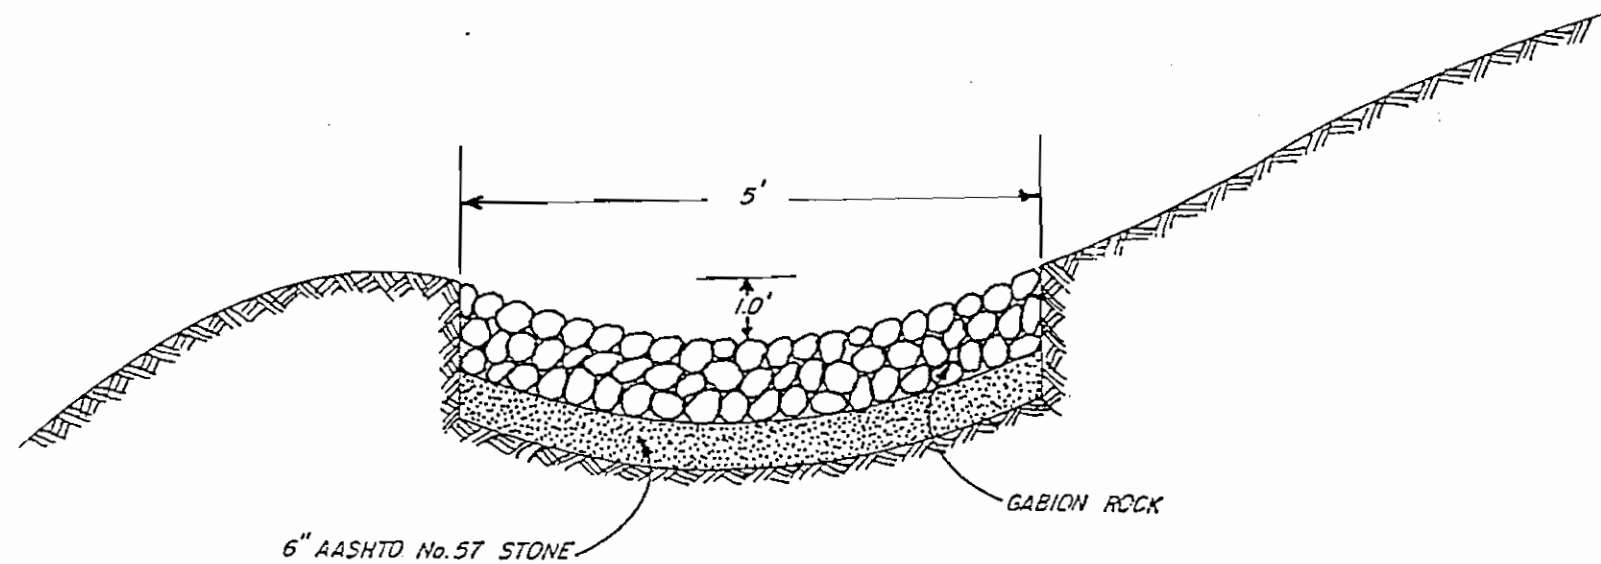

ROCK GUTTER DETAIL

JONES MINE WETLAND R.C. & D.

BEAVER COUNTY, PA.

 U. S. DEPARTMENT OF AGRICULTURE  
SOIL CONSERVATION SERVICE

Designed <i>G. MILLER</i> .....	Date <i>12-91</i>	Approved by.....
Drawn <i>E.C. PETTIFORD</i> .....	Date <i>12-91</i>	Title.....
Titled.....	Sheet No <i>B</i>	Drawing No.
Checked.....	of <i>B</i>	