


METRO

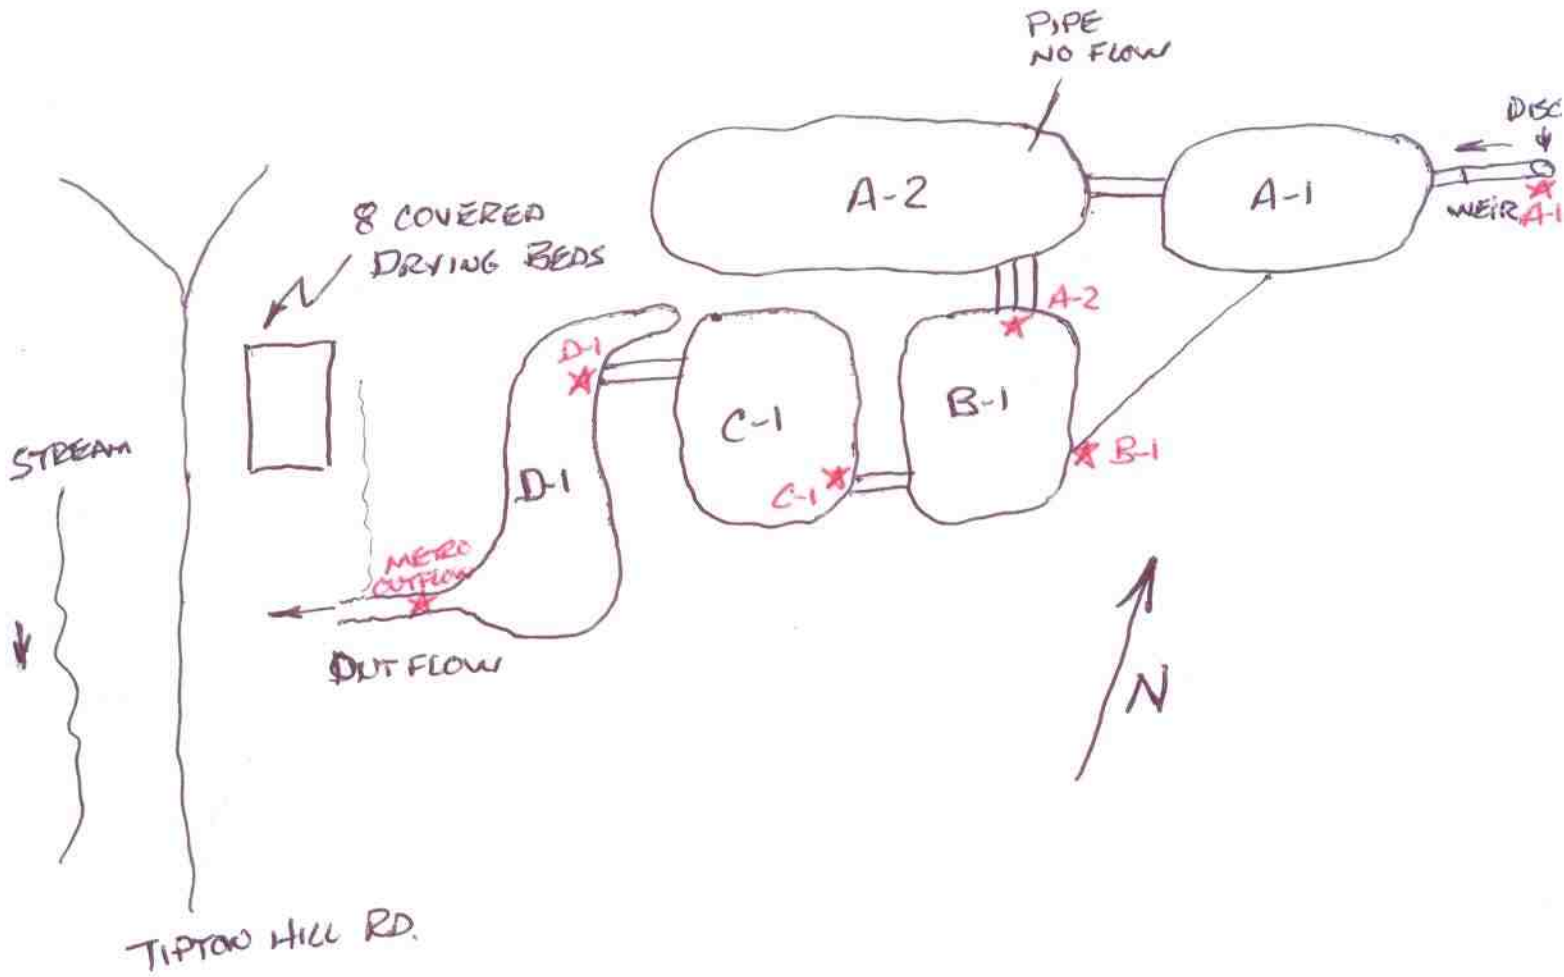

DATA SHED DIRECTIONS WERE CORRECT
DRYING BEDS APPEAR NOT IN USE