
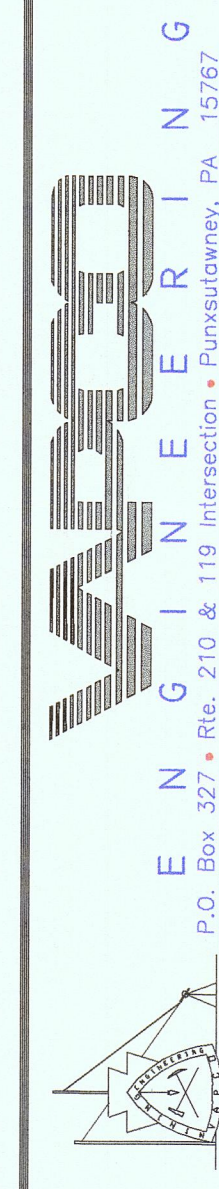


SECTION A-A'
 SCALE: 1"=10' Horiz.
 1"=10' Vert.

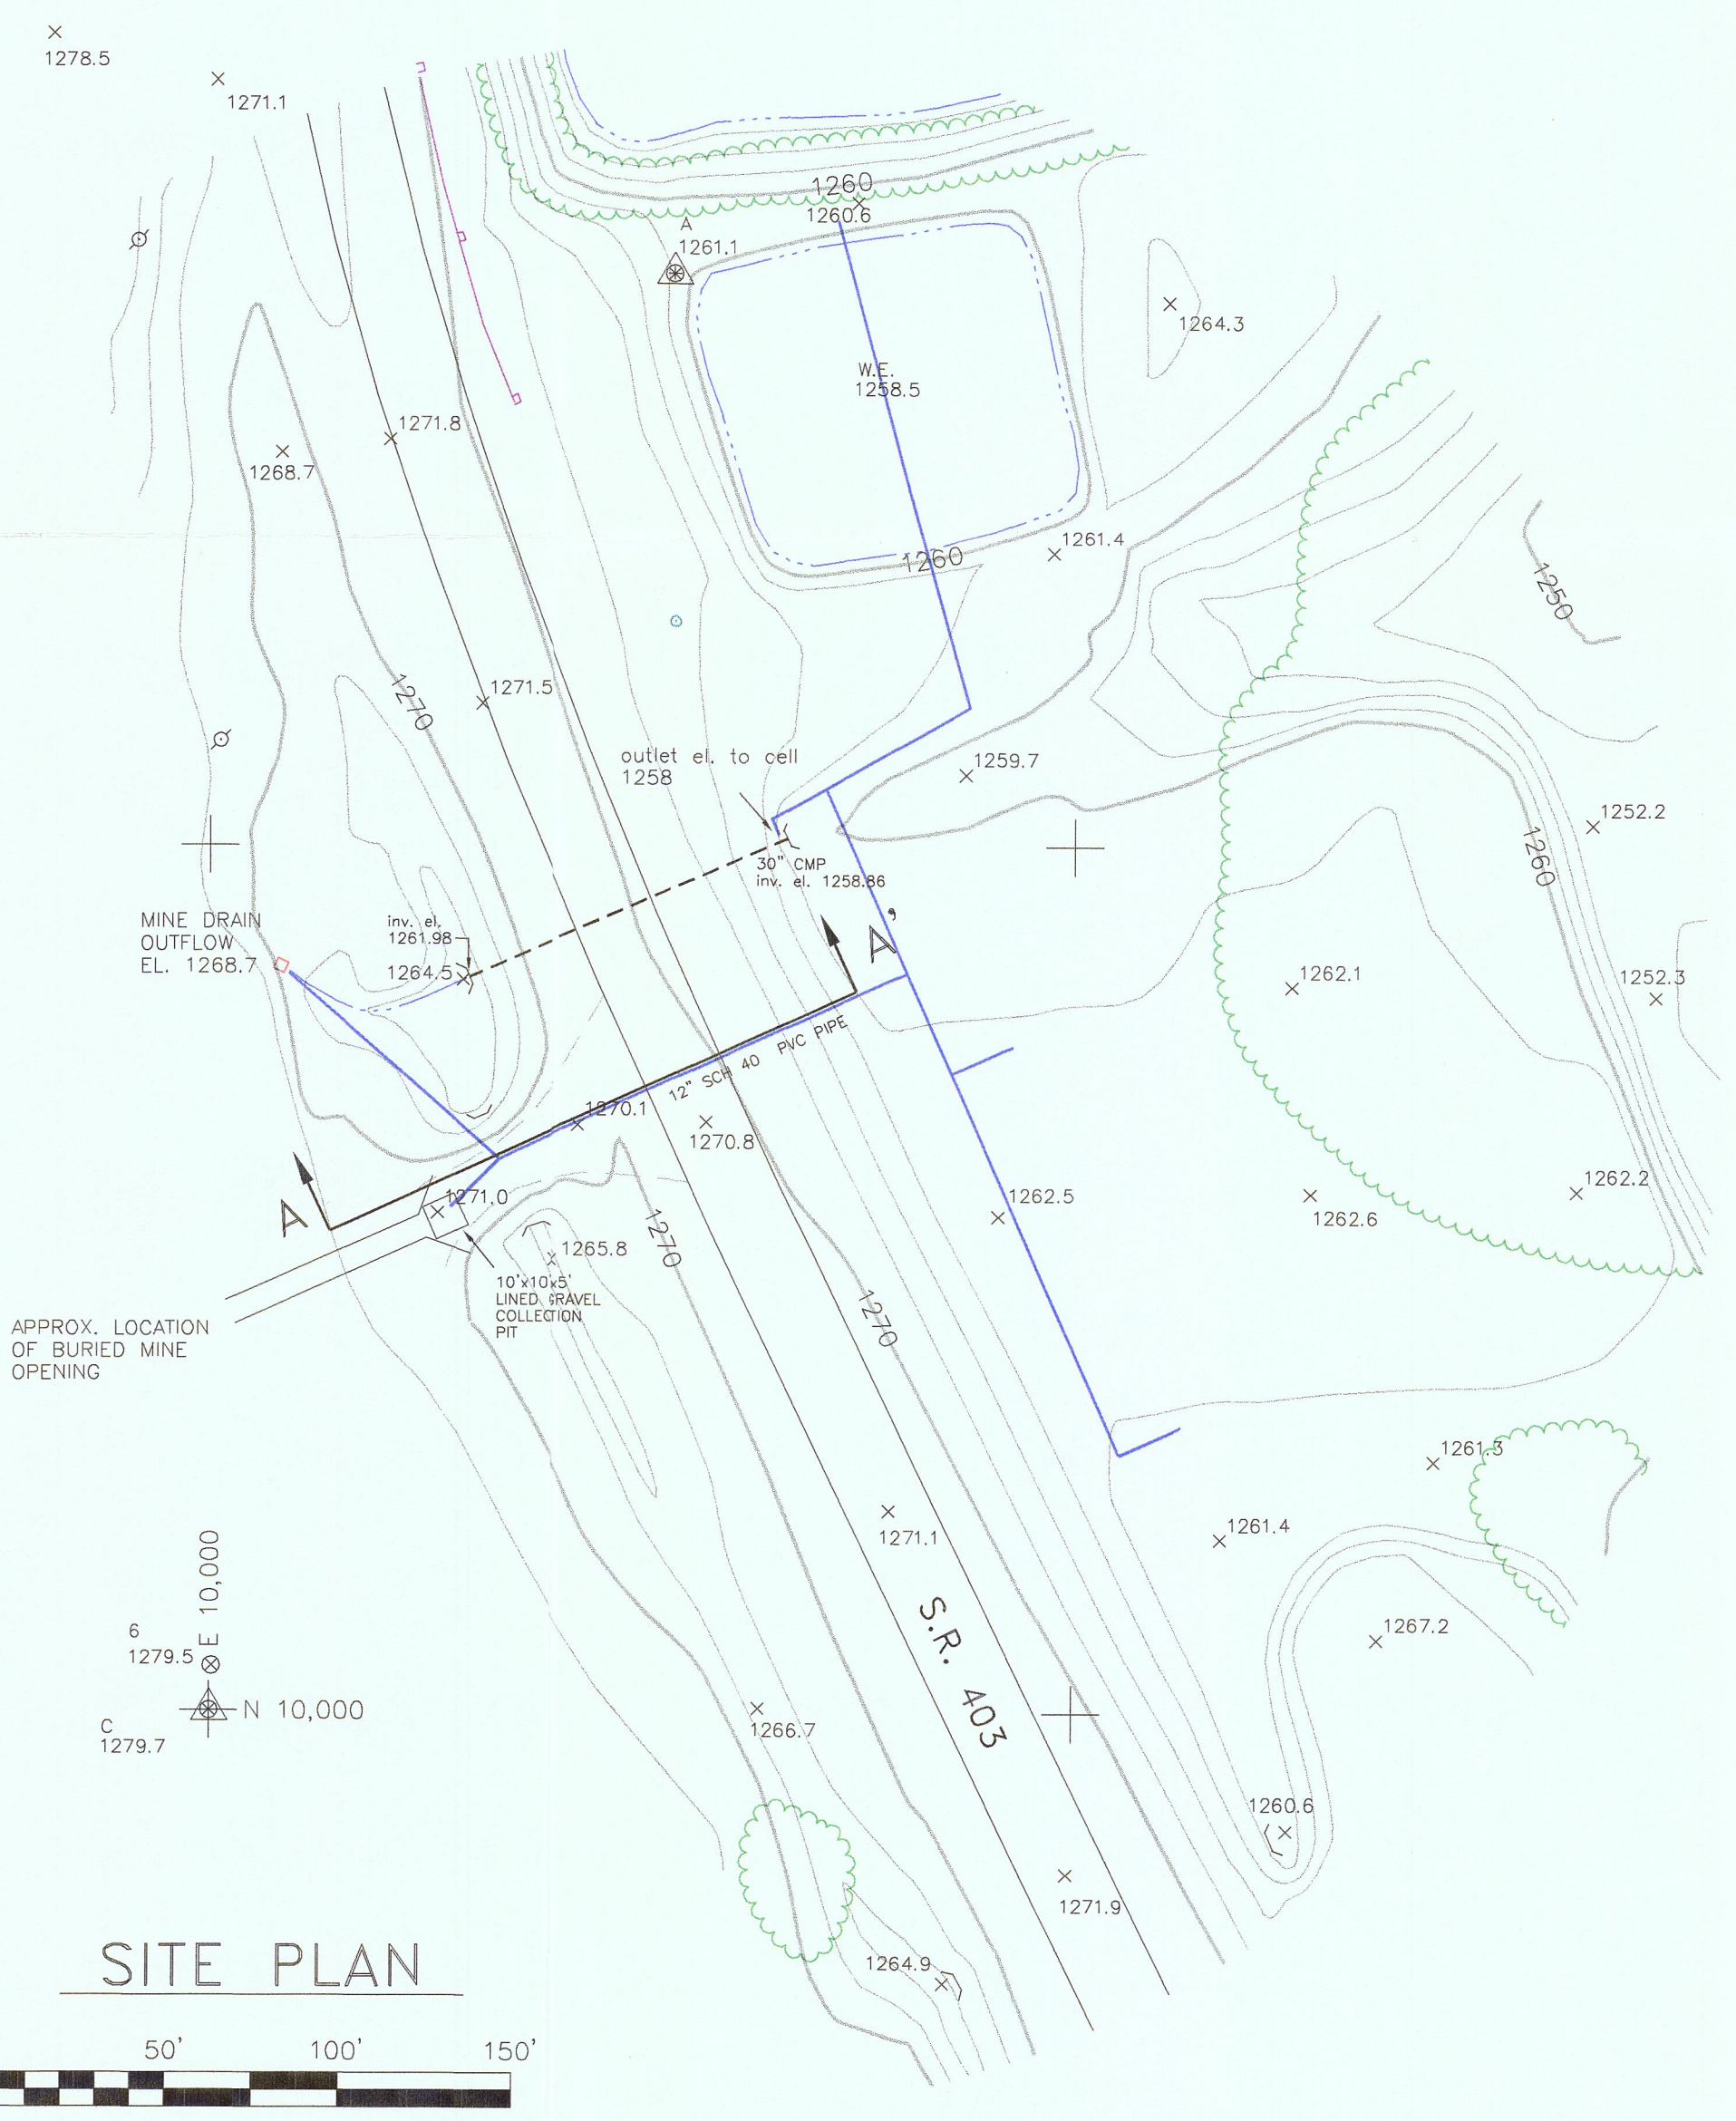

WABO ENGINEERING
 P.O. Box 327 • Rte. 210 & 119 Intersection • Punxsutawney, PA 15767

BY	DRAWN BY: BH
REVISIONS	CHECKED BY: WGP
	DATE: Aug. 2001
	SCALE: as shown
	FILE NO.

APPROVED	DATE	APPROVED	DATE	APPROVED	DATE
				ENGINEER	25446-E
				REC. NO.	

PASSIVE TREATMENT SYSTEM
 RICHARDS AMD PROJECT
 PHASE-II
 CHERRYHILL TWP. INDIANA CO.

PENNDOT
 PROPOSED
 ROAD BORING