



OVEN RUN SITE B

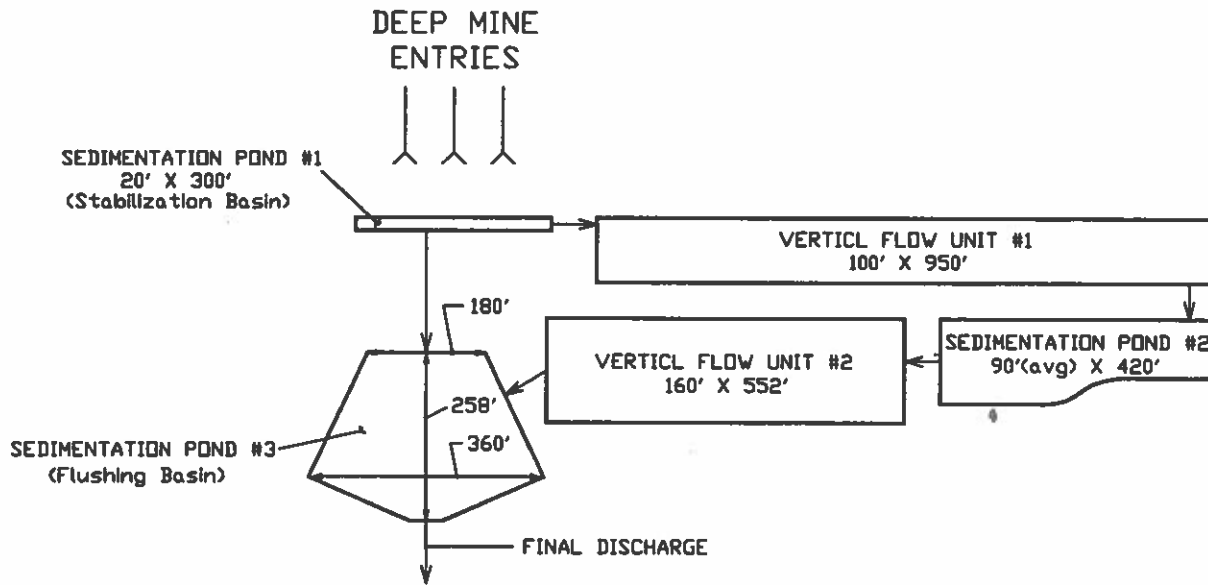

TREATMENT SYSTEM SCHEMATIC

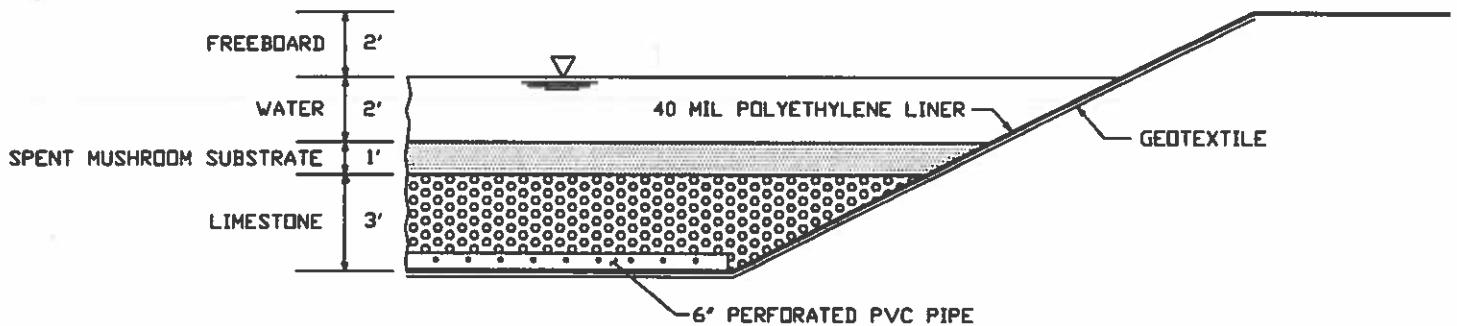

VERTICAL FLOW UNIT TYPICAL CROSS SECTION