


LEGEND

- (INDEX)--- CONTOUR LINES (INDEX)
- (INTERMEDIATE)--- CONTOUR LINES (INTERMEDIATE)
- (PROPERTY OR RIGHT-OF-WAY LINES)--- PROPERTY OR RIGHT-OF-WAY LINES
- (STABILIZED OR IMPROVED ROADS)--- STABILIZED OR IMPROVED ROADS
- (UNIMPROVED ROADS)--- UNIMPROVED ROADS
- (WATER)--- WATER
- (ELECTRIC LINE)--- ELECTRIC LINE
- (TELEPHONE LINE)--- TELEPHONE LINE
- (TREE LINE)--- TREE LINE
- (MONITORING WELL)--- MONITORING WELL

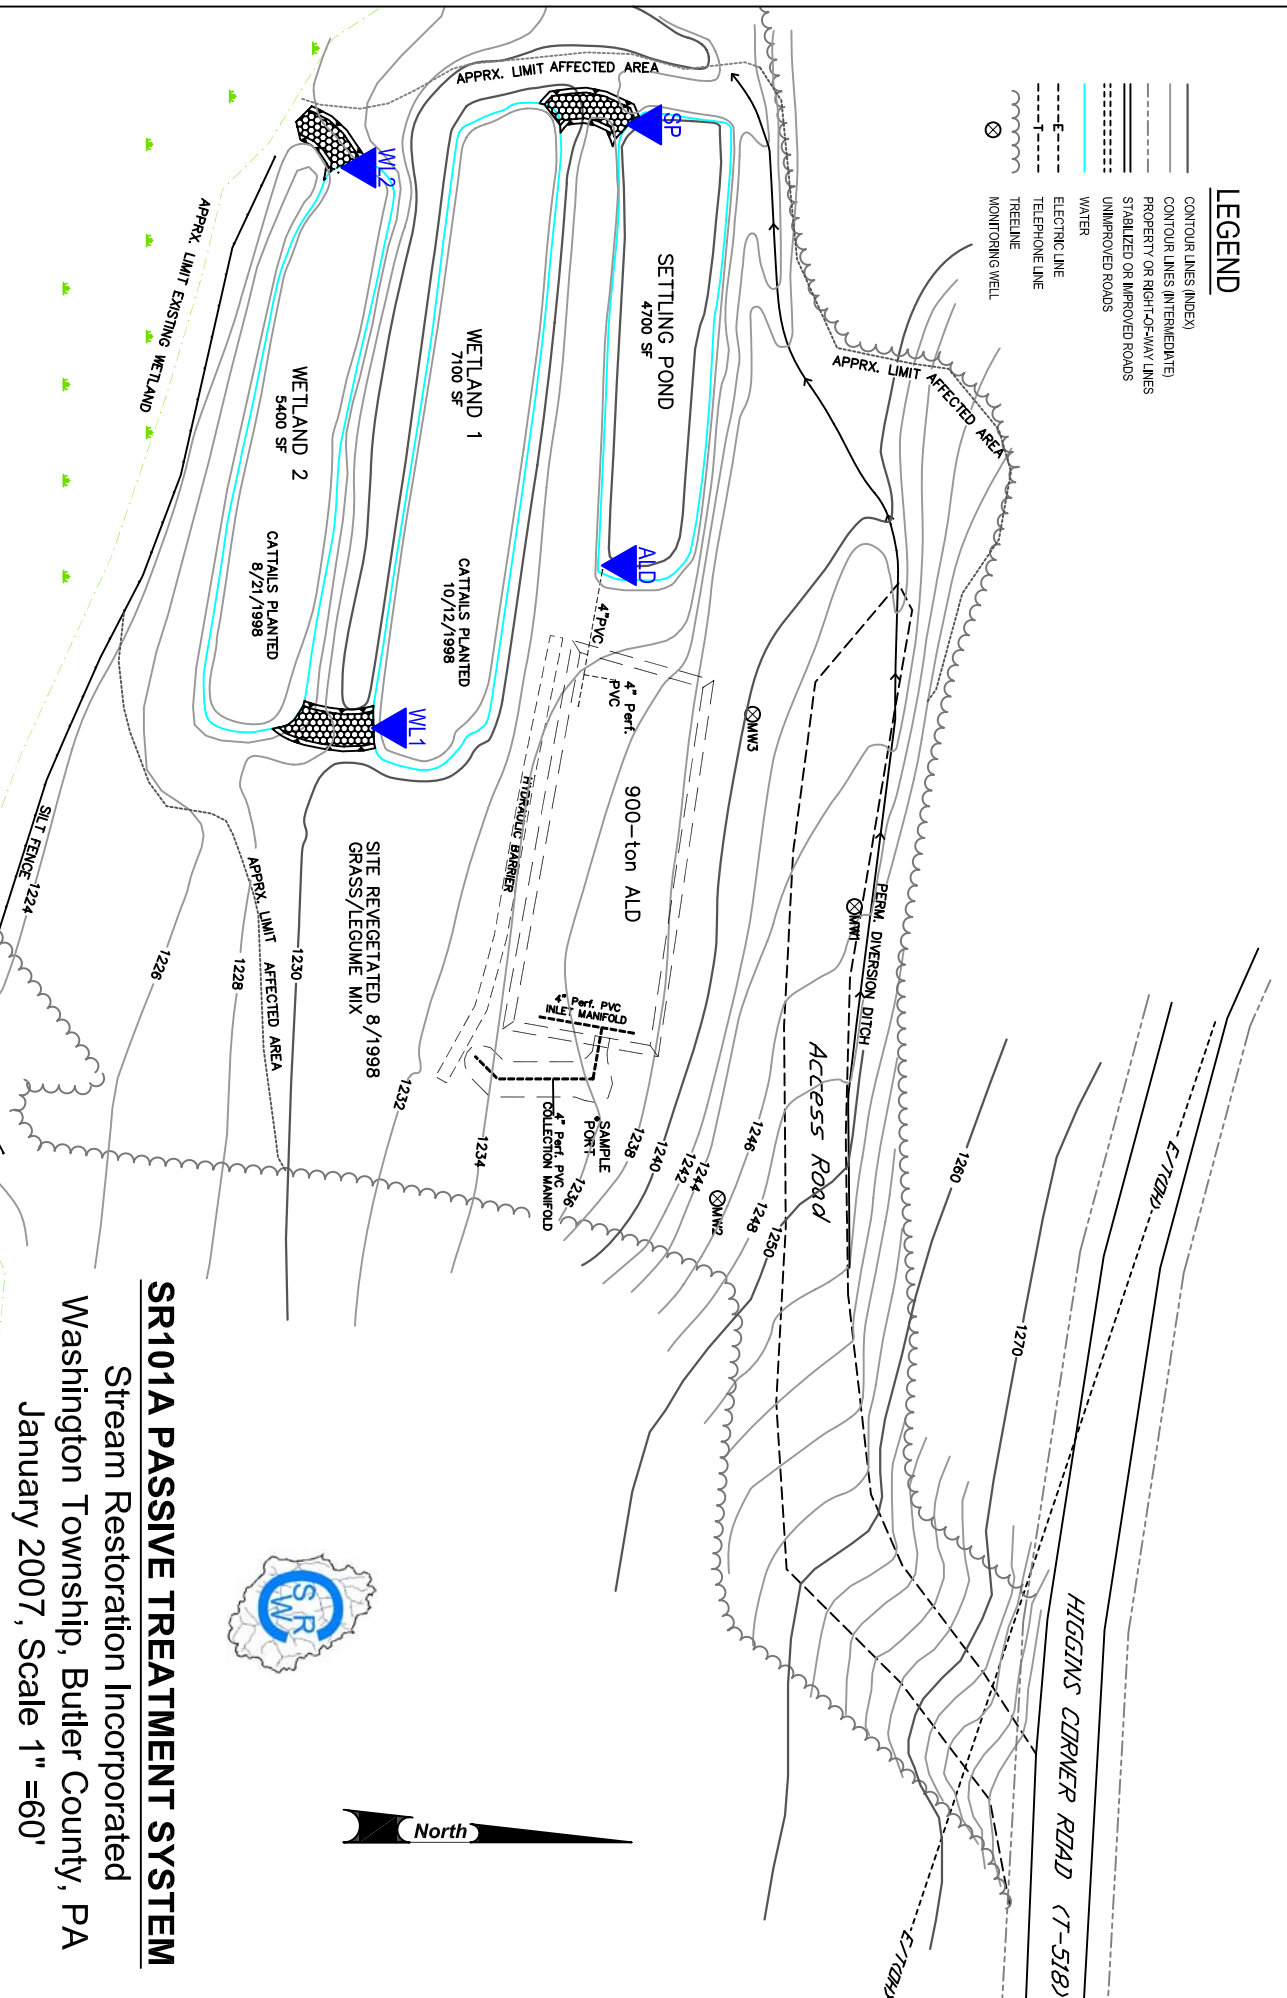

SR101A PASSIVE TREATMENT SYSTEM

Stream Restoration Incorporated
 Washington Township, Butler County, PA
 January 2007, Scale 1" = 60'

